
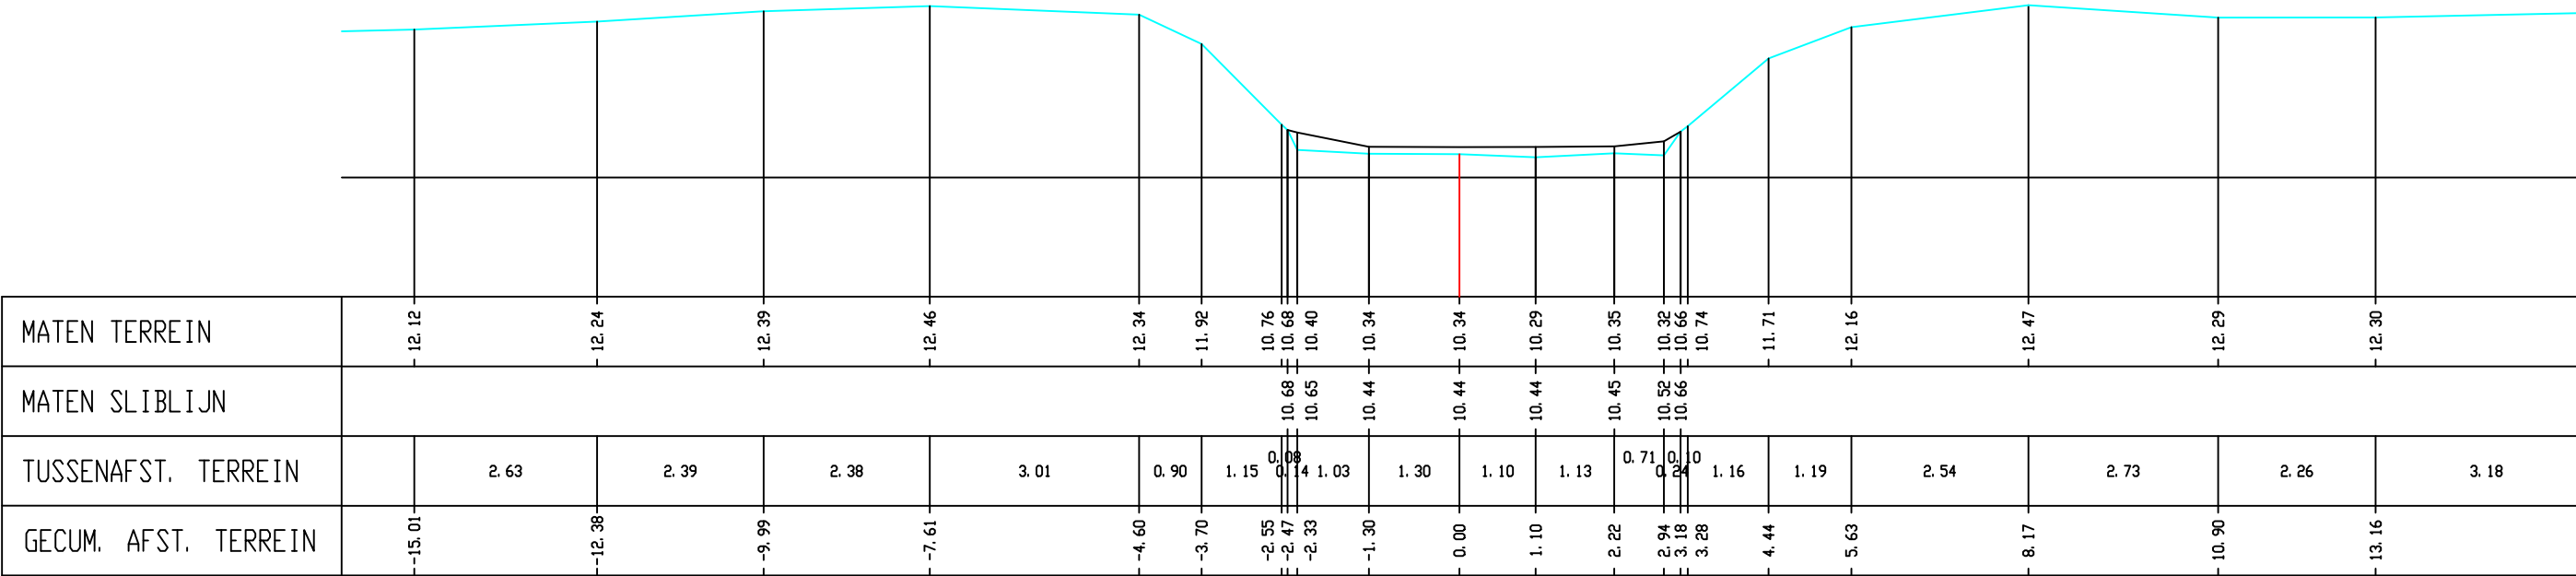


Legende

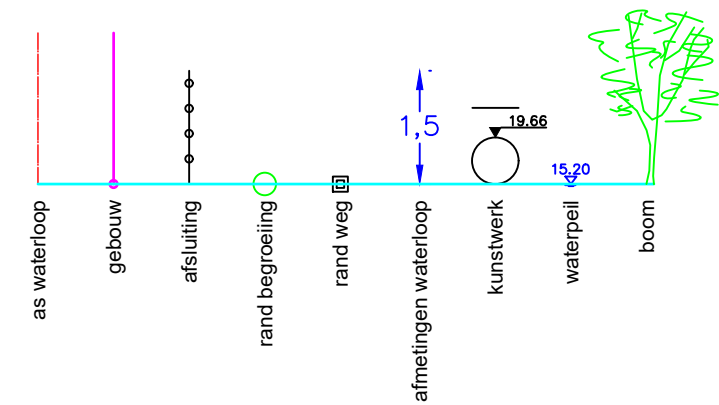

MATEN TERREIN	- 12.12	- 12.24	- 12.39	- 12.46	- 12.34	- 11.92	10.76	10.68	10.40	10.34	10.34	10.29	10.35	10.32	10.66	10.74	11.71	12.16	12.47	12.29	12.30
MATEN SLIBLIJN							10.68	10.65	10.44	10.44	10.44	10.45	10.52	10.66	10.74						
TUSSENAFST. TERREIN	2.63	2.39	2.38	3.01	0.90	1.15	0.08	1.14	1.03	1.30	1.10	1.13	0.71	0.24	1.16	1.19	2.54	2.73	2.26	3.18	
GECUM. AFST. TERREIN	-15.01	-12.38	-9.99	-7.61	-4.60	-3.70	-2.55	-2.47	-2.33	-1.30	0.00	1.10	2.22	2.94	3.18	3.28	4.44	5.63	8.17	10.90	13.16

Gemeente Begijnendijk

B2013 **De Grote Laak**

VHAG: 6578

Locatie atlaspunt (LB72): X-coördinaat: 179933,0628 Y-coördinaat: 186099,7007

DWARSPROFIELPLAN

Atlaspunt - 259
Datum opmeting: 2001-04-24
Schaal: 1/100

