


Legende

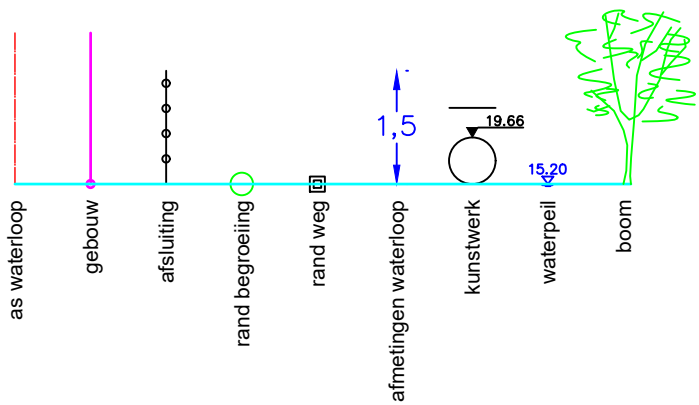

landweg

MATEN TERREIN		12.54	12.53	12.49	12.50	12.32	12.32	12.31	12.36	12.36	12.49	12.52	12.52	12.58
MATEN SLIBLIJN														
TUSSENAFST. TERREIN	3	2.51	2.68	2.46	2.78	0.72	3.77	3.78	0.86	2.73	2.62	2.28	2.61	2
GECUM. AFST. TERREIN		10.90	13.41	16.09	18.55	21.33	22.05	25.82	29.60	30.47	33.20	35.82	38.10	40.71

Gemeente Begijnendijk

B2013 **De Grote Laak**

VHAG: 6578

Locatie atlaspunt (LB72): X-coördinaat: 179980,5578 Y-coördinaat: 186196,6009

DWARSPROFIELPLAN

Atlaspunt - 262
Datum opmeting: 2001-04-24
Schaal: 1/100

