


Legende



Kunstwerk 6578-250

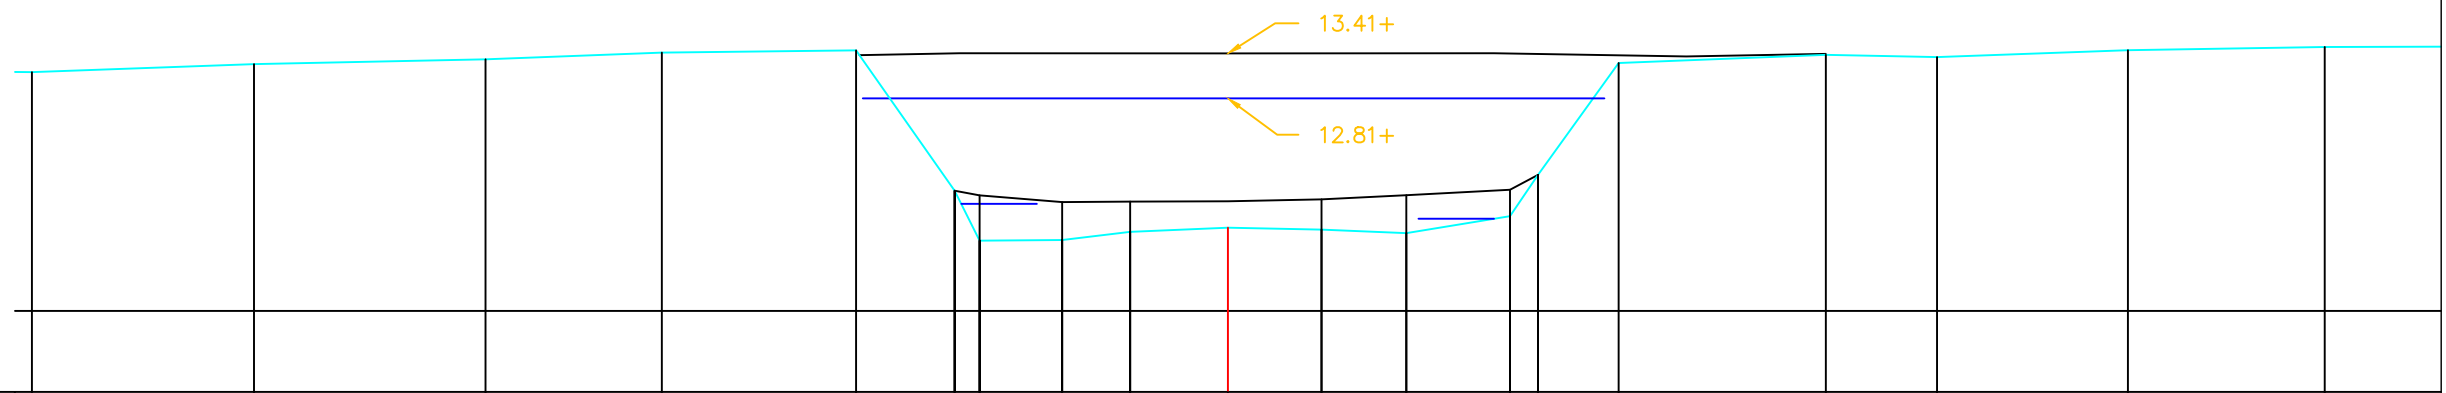

MATEN TERREIN	-13.16		-13.26		-13.33		-13.42		-13.44		11.59	-11.59	10.93		10.94		11.05		11.10		11.08		11.03		11.25		11.80		13.28		13.39		13.36		13.45		13.49
MATEN SLIBLIJN											11.59	-11.59	11.53		11.44		11.45		11.45		11.48		11.53		11.60		11.80										
TUSSENAFST. TERREIN		2.94		3.06		2.33		2.57		1.31	0.38	1.09		0.90		1.30		1.24		1.12		1.37		0.37	1.07		2.74		1.47		2.53		2.60		2.67		
GECUM. AFST. TERREIN	-15.82		-12.89		-9.82		-7.49		-4.92		-3.62	-3.29		-2.19		-1.30		0.00		1.24		2.36		3.73	4.10		5.17		7.91		9.38		11.91		14.51		

Gemeente Aarschot

B2013

De Grote Laak

VHAG: 6578

Locatie atlaspunt (LB72): X-coördinaat: 181881,0312 Y-coördinaat: 186876,0127

DWARSPROFIELPLAN

Atlaspunt - 317

Datum opmeting: 2001-04-24

Schaal:	1/100
---------	-------

