


Legende

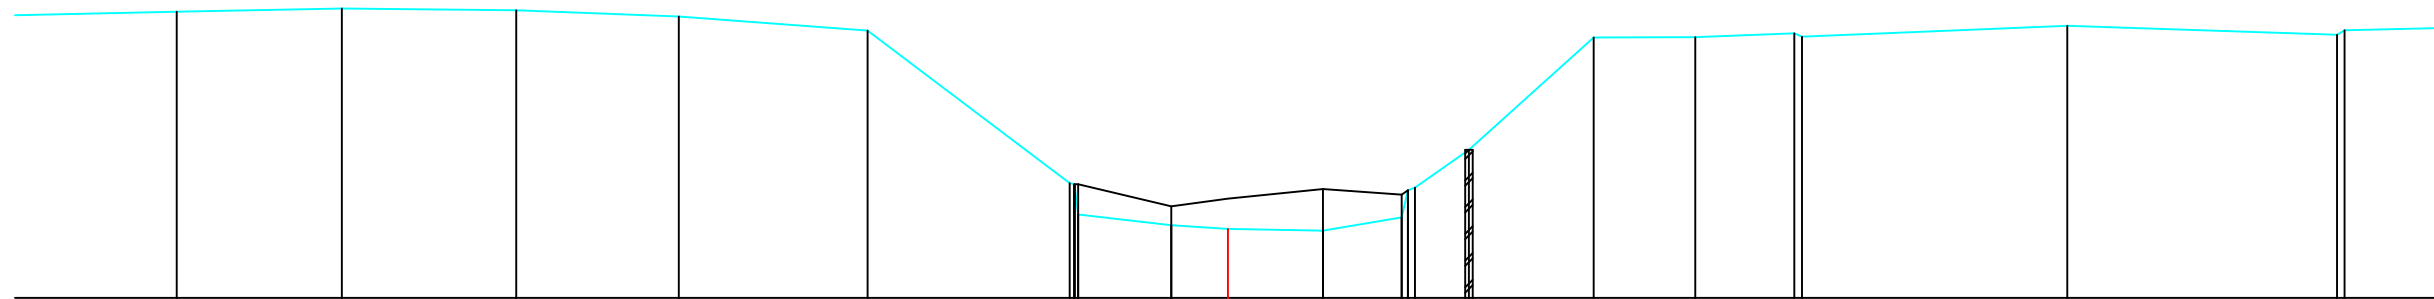

MATEN TERREIN	14.78	14.83	14.80	14.72	14.53	12.52	12.50	12.10	11.96	11.91	11.89	12.07	12.42	12.46	12.96	14.44	14.45	14.50	14.45	14.60	14.48	14.54
MATEN SLIBLIJN						12.50	12.50		12.21	12.31	12.44	12.37	12.42									
TUSSENAFST. TERREIN	2.46	2.19	2.31	2.15	2.50	2.67	0.95	1.23	0.75	1.26	1.04	0.98	0.72	1.65	1.34	1.31	0.10	3.51		3.57	0.10	1.31
GECUM. AFST. TERREIN	-13.91	-11.72	-9.42	-7.26	-4.77	-2.09	-2.03	-1.98	-0.75	0.00	-1.26	2.30	2.38	2.47	3.19	-4.84	-6.18	7.49	7.59	-11.10	14.67	14.77

Gemeente Aarschot

B2013	De Grote Laak
-------	---------------

VHAG: 6578

Locatie atlaspunt (LB72): X-coördinaat: 183084,3245 Y-coördinaat: 186896,5692

DWARSPROFIELPLAN

Atlaspunt - 351

Datum opmeting: 2001-04-24

Schaal:	1/100
---------	-------

