


Legende

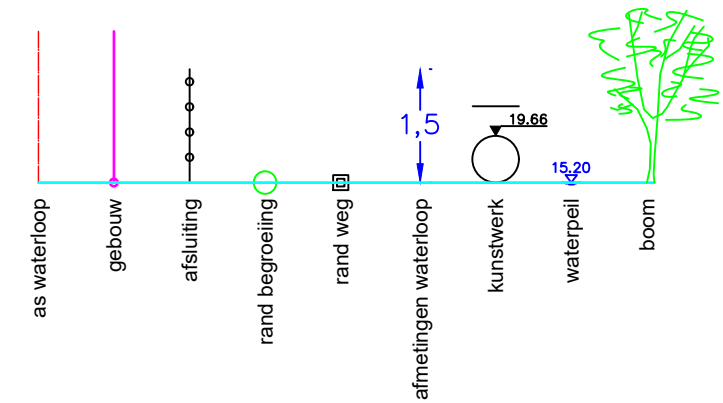

Dwarsprofiel 3
Vergelijkingsvlak 42.00 m T.A.W.
1+18.90

Peil vaste bodem	43.61		43.60	43.55	43.64	42.96	42.34	42.04	42.35	42.64	43.69	44.03	44.01
Tussenafstand		1.36	0.52	0.74	1.00	0.20	1.07		1.49	0.17	1.05	1.55	2.23
Afstand tot as	- 4.89	- 3.53	- 3.00	- 2.26	- 1.26	- 1.07	- 0.00		- 1.48	- 1.85	- 2.70	- 4.24	- 6.47

Gemeente Landen

B4139

Deysbeek

VHAG: 7389

Locatie atlaspunt (LB72): X-coördinaat: 195118,614 Y-coördinaat: 163192,669

DWARSPROFIELPLAN

Atlaspunt - 003
Datum opmeting: 25/01/2023
Schaal: 1/100

