


Legende

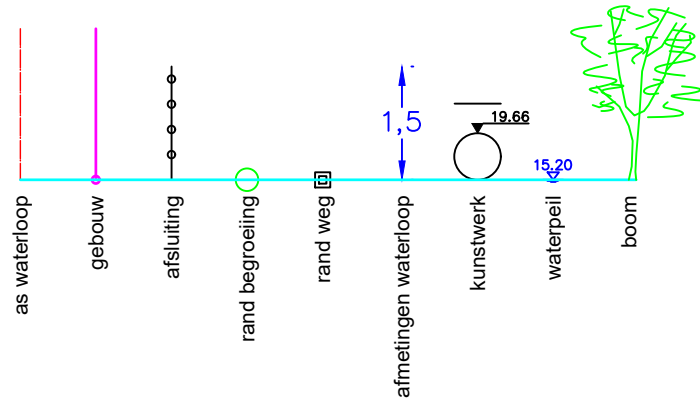

Dwarsprofiel 16
Vergelijkingsvlak 42.00 m T.A.W.
7+41.53

Peil vaste bodem	45.08		45.05	45.31	45.16		43.84	43.58	43.55		44.95		45.08
Tussenafstand		1.55	0.53	0.57		1.47	0.75	1.06		1.70		1.76	
Afstand tot as	-4.88		-3.32	-2.79	-2.22		-0.75	0.00	-1.06		-2.76		-4.52

Gemeente Landen

B4139 **Deysbeek**

VHAG: 7389

Locatie atlaspunt (LB72): X-coördinaat: 195048,375 Y-coördinaat: 162658,745

DWARSPROFIELPLAN

Atlaspunt - 016
Datum opmeting: 25/01/2023
Schaal: 1/100

