


Legende

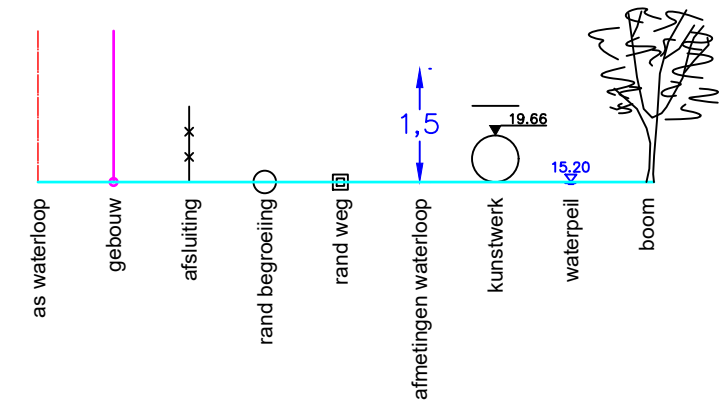

Dwarsprofiel 1  
Vergelijkingsvlak 44.00 m T.A.W.  
0+02.13

|                  |       |       |       |       |       |       |       |       |
|------------------|-------|-------|-------|-------|-------|-------|-------|-------|
| Peil vaste bodem | 47.75 | 47.64 | 47.47 | 46.01 | 45.93 | 46.06 | 47.08 | 47.98 |
| Slibpeil         |       |       |       | 46.01 | 45.93 | 46.07 |       |       |
| Afstand tot as   | 4.16  | 2.70  | 1.93  | 0.68  | 0.00  | -0.88 | -1.62 | -5.66 |

As waterloop  
46.13 waterpeil dd.16/05/2019

Gemeente Landen

B4100

Dormaalbeek

VHAG: 7160

Locatie atlaspunt (LB72): X-coördinaat: 200403,8189 Y-coördinaat: 164092,7467

DWARSPROFIELPLAN

Atlaspunt - 134  
Datum opmeting: 2019-12-06  
Schaal: 1/100

