


Legende

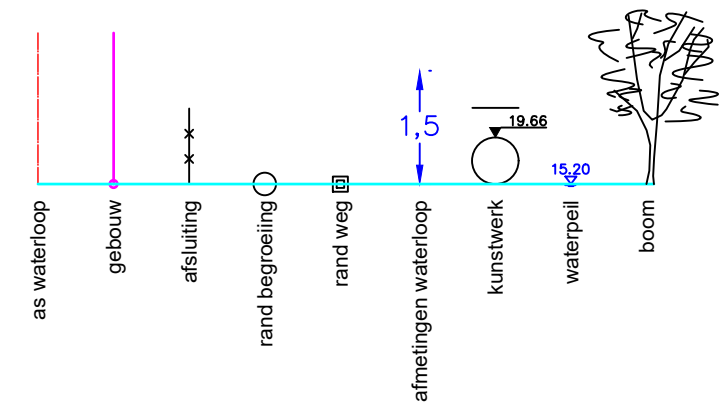

Dwarsprofiel 6
Vergelijkingsvlak 46.00 m T.A.W.
2+44.88

Peil vaste bodem	50.27 50.66	49.20	48.76	48.62	48.10	46.61 46.16	46.35	46.37	47.28	48.05	48.22
Slibpeil						46.68 46.51	46.69				
Afstand tot as	10.00 9.54	7.35	4.35	3.41	1.83	1.16 0.63	0.00	-1.10	-1.87	-2.88	-3.45

As waterloop

Gemeente Landen

B4100 Dormaalbeek

VHAG: 7160

Locatie atlaspunt (LB72): X-coördinaat: 200278,3698 Y-coördinaat: 163895,5475

DWARSPROFIELPLAN

Atlaspunt - 139
Datum opmeting: 2019-12-06
Schaal: 1/100

