



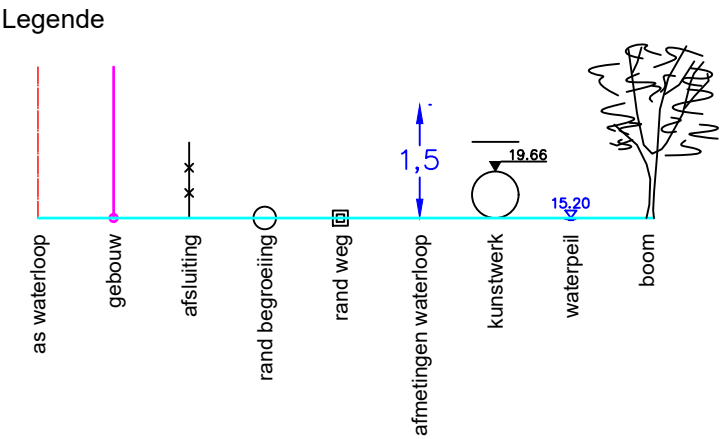

Dwarsprofiel 30
Vergelijkingsvlak 48.00 m T.A.W.
10+28.98

Peil vaste bodem	50.50	48.89	48.81	48.86	48.79	50.51	50.71
Slibpeil		48.88	48.81	48.86	48.87		
Afstand tot as	2.64	0.99	0.00	-0.91		-2.49	-3.16

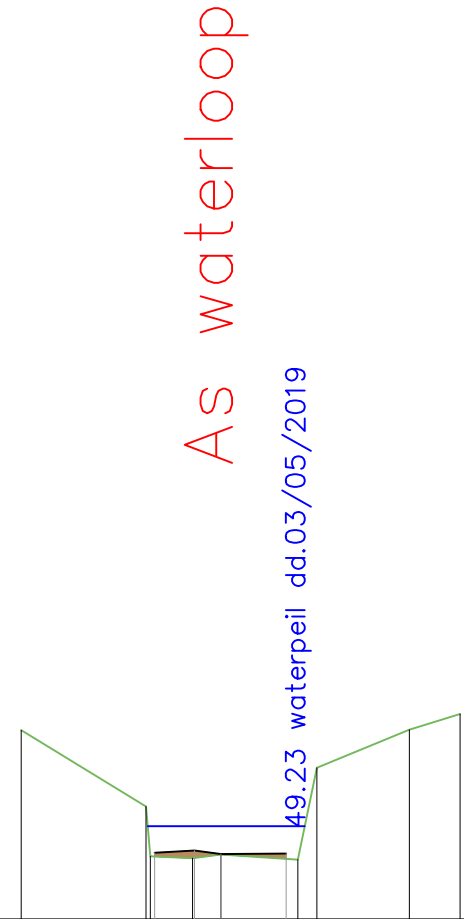

Gemeente Landen

B4100

Dormaalbeek

VHAG: 7160

Locatie atlaspunt (LB72): X-coördinaat: 200034,2327 Y-coördinaat: 163196,8222

DWARSPROFIELPLAN

Atlaspunt - 163
Datum opmeting: 2019-12-06
Schaal: 1/100

