


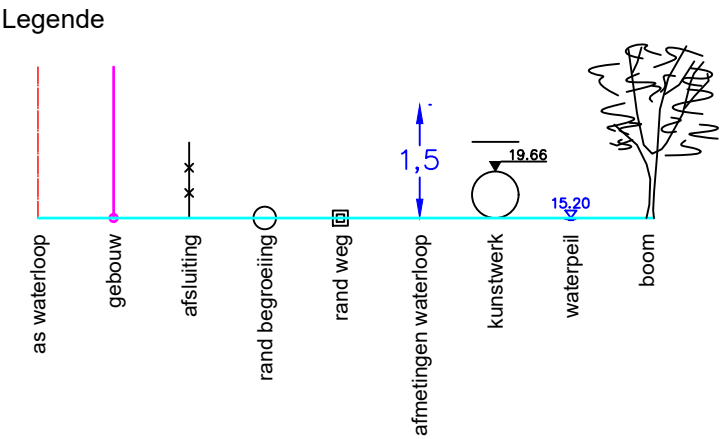

Dwarsprofiel 48
Vergelijkingsvlak 48.00 m T.A.W.
15+31.10

Peil vaste bodem	52.33	52.57	51.96	49.96	49.08	49.42	51.09	51.72	51.92
Slibpeil			49.76	49.55	49.53				
Afstand tot as	10.00	4.90	1.65	1.25	0.00	-1.35	-2.61	-3.73	-4.27

As waterloop

49.78 waterpeil dd. 18/04/2019

Gemeente Landen

B4100 **Dormaalbeek**

VHAG: 7160

Locatie atlaspunt (LB72): X-coördinaat: 199993,3021 Y-coördinaat: 162724,2812

DWARSPROFIELPLAN

Atlaspunt - 181
Datum opmeting: 2019-12-06
Schaal: 1/100

