


Legende

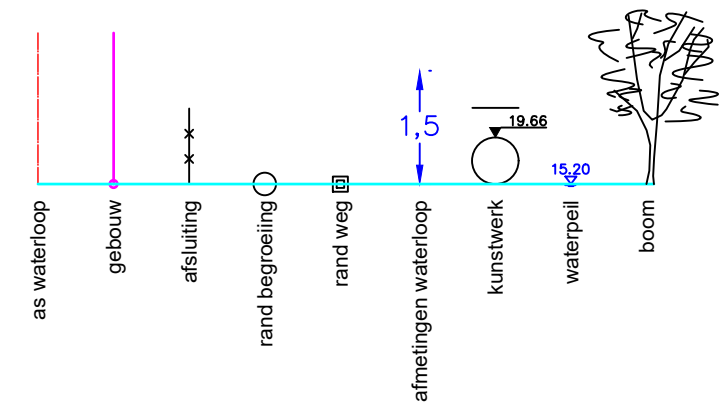

Dwarsprofiel 50
Vergelijkingsvlak 48.00 m T.A.W.
16+40.16

Peil vaste bodem	52.00	52.01	52.12	51.47	51.13	49.62	49.45	49.83	52.09
Slibpeil					49.69	49.90	49.89		
Afstand tot as	10.00		5.38		1.68	1.04	0.00	-1.48	-4.21

As waterloop

50.06 waterpeil dd. 27/03/2019

Gemeente Landen

B4100 Dormaalbeek

VHAG: 7160

Locatie atlaspunt (LB72): X-coördinaat: 199991,5862 Y-coördinaat: 162615,3676

DWARSPROFIELPLAN

Atlaspunt - 183
Datum opmeting: 2019-12-06
Schaal: 1/100

