



Legende

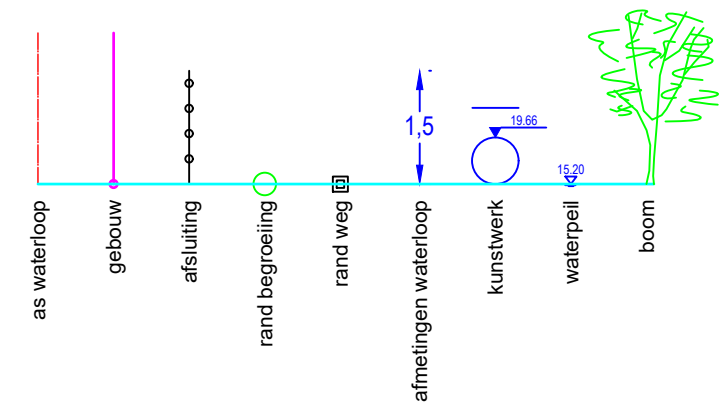

DWARSPROFIEL 1

Hsch 1/100
Lsch 1/100
Vvlak 61 m T.A.W.

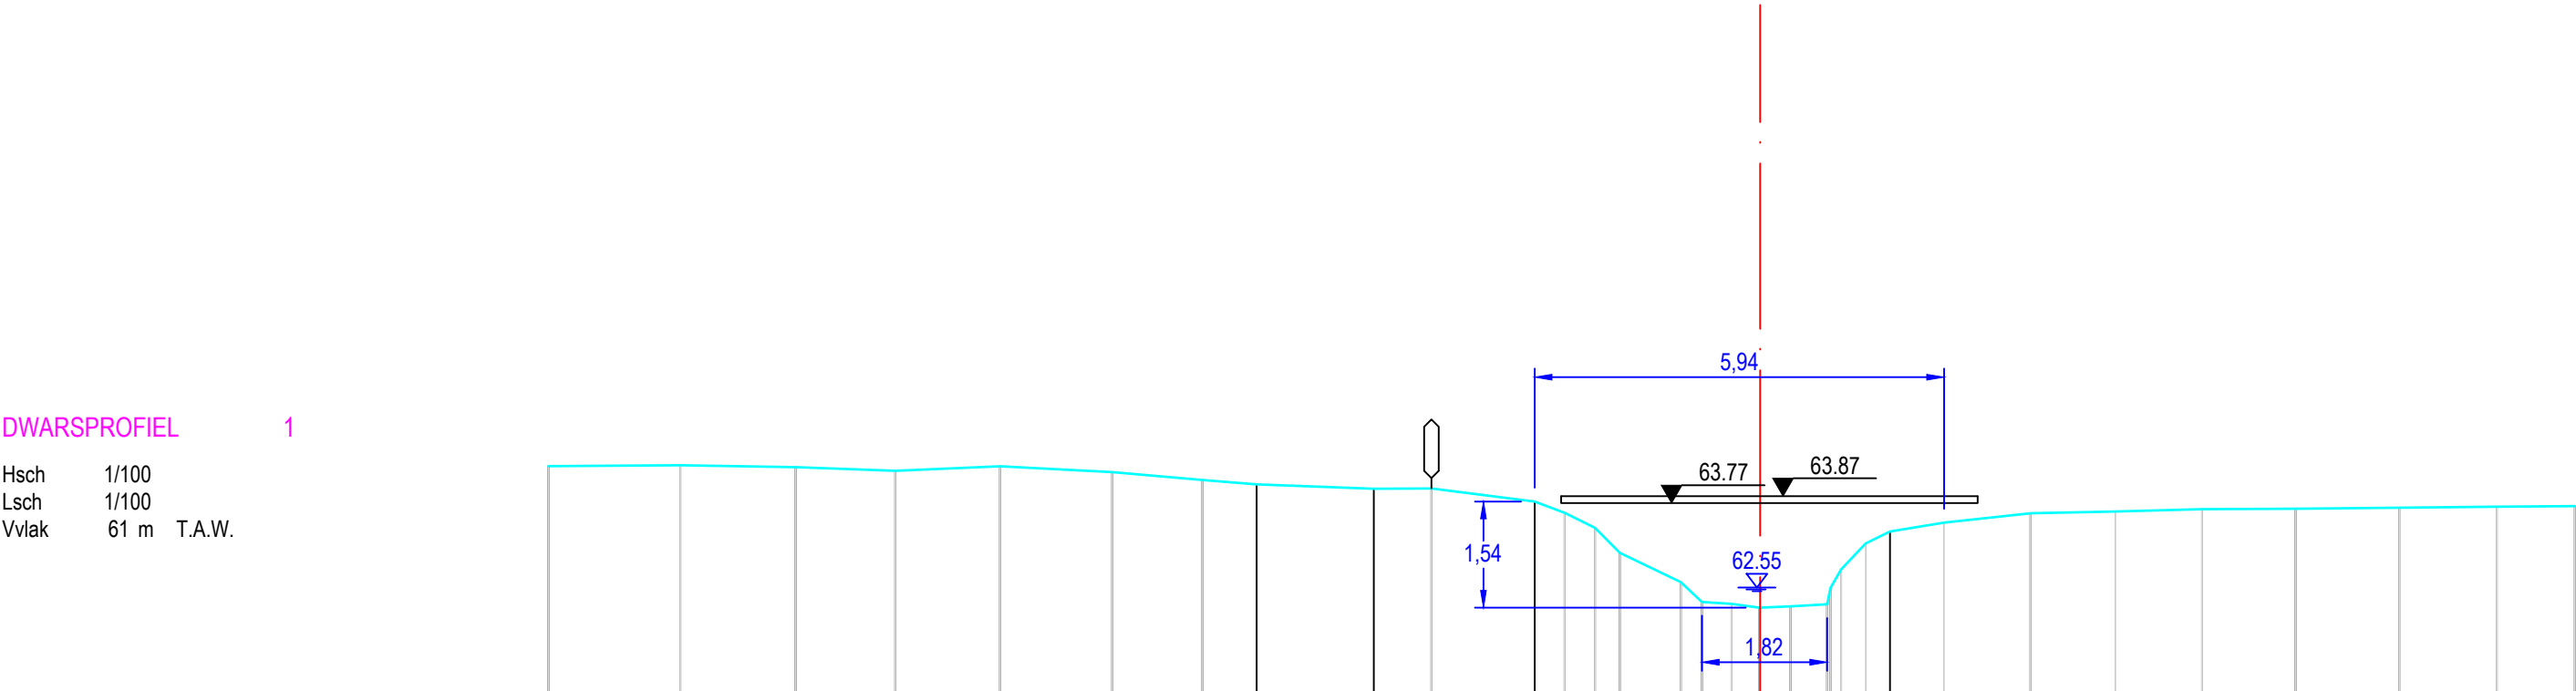

PEIL VASTE BODEM/TERREIN	64,31	64,32	64,29	64,24	64,31	64,22	64,11	64,05	63,98	63,99	63,80	63,63	63,42	63,05	62,63	62,34	62,31	62,26	62,28	62,21	62,14	62,11	63,19	63,36	63,49	63,63	63,65	63,69	63,69	63,71	63,72	63,73
SLIBPEIL																																
CUMULAFSTAND	-17,58	-15,67	-13,99	-12,55	-11,03	-9,40	-8,09	-7,30	-5,60	-4,77	-3,27	-2,84	-2,40	-2,04	-1,15	-0,85	-0,42	-0,01	0,44	0,97	1,02	1,17	1,53	1,88	2,67	3,92	5,16	6,41	7,77	9,27	10,69	11,82
TUSSENAFSTAND		1,91	1,67	1,45	1,52	1,63	1,31	0,79	1,70	0,84	1,50	0,43	0,44	0,36	0,88	0,31	0,43	0,41	0,45	0,53	0,05	0,13	0,36	0,35	0,79	1,25	1,23	1,26	1,36	1,51	1,41	1,13

Gemeente Landen

B4100 Dormaalbeek

VHAG: 7160

Locatie atlaspunt (LB72): X-coördinaat: 200487,7206 Y-coördinaat: 160430,0582

DWARSPROFIELPLAN

Atlaspunt - 241
Datum opmeting: 2020-02-20
Schaal: 1/100

