



Legende

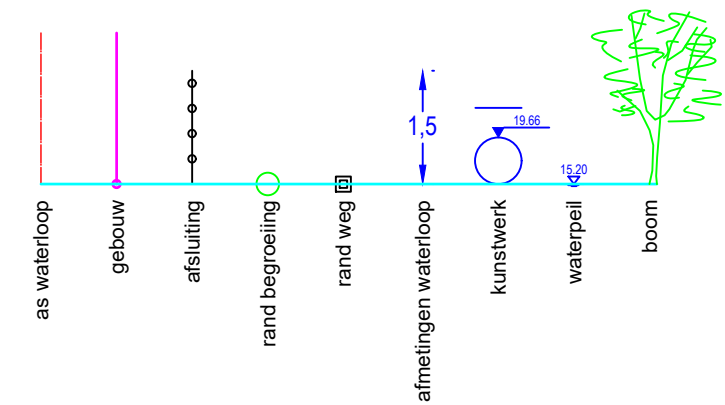

DWARSPROFIEL 3

Hsch 1/100
Lsch 1/100
Vvlak 67 m T.A.W.

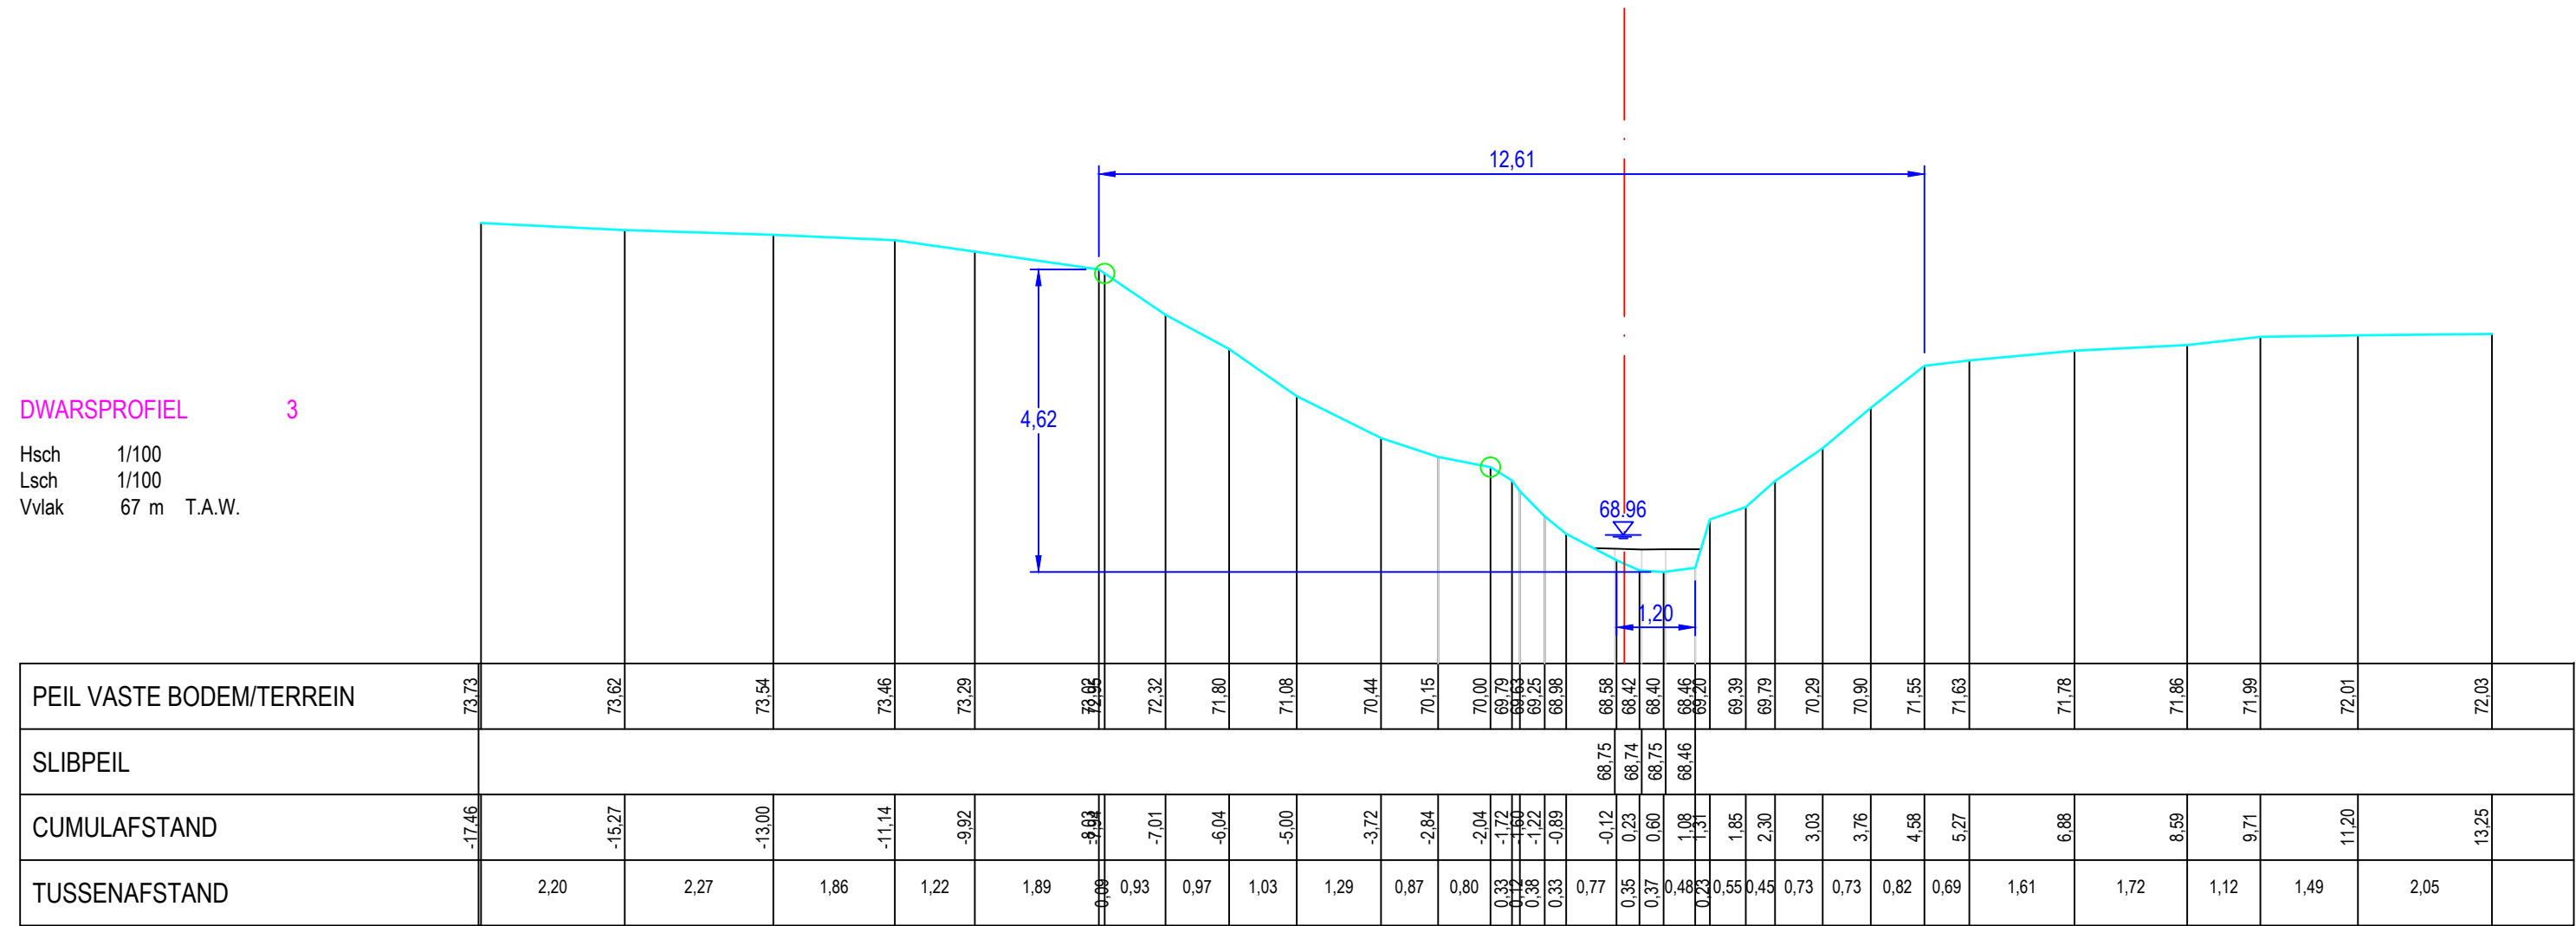

PEIL VASTE BODEM/TERREIN	73.73	73.62	73.54	73.46	73.29	72.96	72.32	71.80	71.08	70.44	70.15	70.00	69.79	69.63	69.25	68.98	68.58	68.42	68.40	68.46	68.20	69.39	69.79	70.29	70.90	71.55	71.63	71.78	71.86	71.99	72.01	72.03
CUMULAFSTAND	-17.46	-15.27	-13.00	-11.14	-9.92	-8.92	-7.01	-6.04	-5.00	-3.72	-2.84	-2.04	-1.72	-1.50	-1.22	-0.89	-0.12	0.23	0.60	1.08	1.31	1.85	2.30	3.03	3.76	4.58	5.27	6.88	8.59	9.71	11.20	13.25
TUSSENAFSTAND		2.20	2.27	1.86	1.22	1.89	0.93	0.97	1.03	1.29	0.87	0.80	0.33	0.38	0.33	0.77	0.35	0.37	0.48	0.23	0.55	0.45	0.73	0.73	0.82	0.69	1.61	1.72	1.12	1.49	2.05	

Gemeente Landen

B4100

Dormaalbeek

VHAG: 7160

Locatie atlaspunt (LB72): X-coördinaat: 200942,3035 Y-coördinaat: 160010,0429

DWARSPROFIELPLAN

Atlaspunt - 249

Datum opmeting: 2020-02-20

Schaal: 1/100

