



Legende

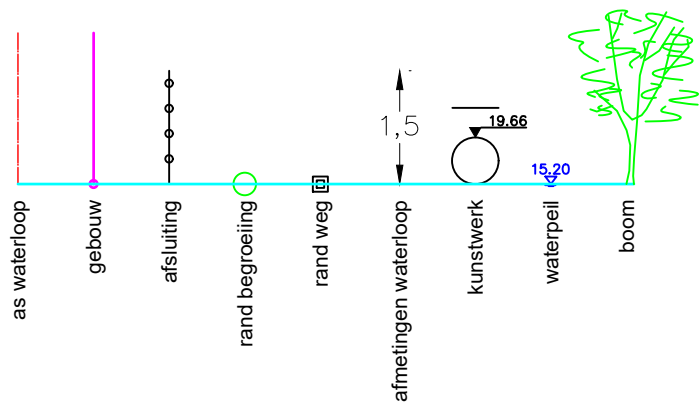

Dwarsprofiel 20
Vergelijkingsvlak 78.00 m T.A.W.
5+23.03

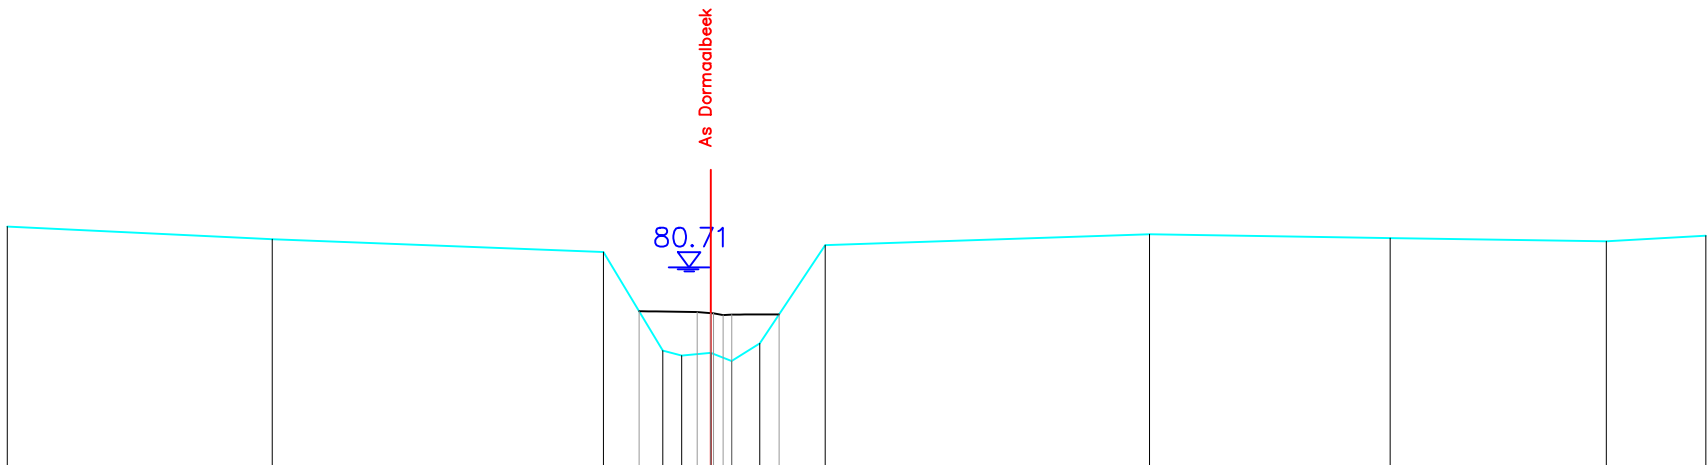

Peil vaste bodem	-81.25	-81.08	-80.91	-79.61	-79.54	-79.58	-79.47	-79.70	-81.00	-81.15	-81.10	-81.05	-81.13
Slibpeil				80.13	80.12	80.10	80.08	80.09	80.09				
Tussenafstand		3.51	4.38	0.79	0.25	0.39	0.27	0.37	0.87	4.29	3.18	2.86	1.32
Afstand tot as	9.31	5.80	1.42	0.64	0.39	0.00	-0.27	-0.65	-1.51	-5.80	-8.99	-11.85	-13.16

Gemeente Landen

B4100 **Dormaalbeek**

VHAG: 7160

Locatie atlaspunt (LB72): X-coördinaat: 201149,05 Y-coördinaat: 158435,06

DWARSPROFIELPLAN

Atlaspunt - 287
Datum opmeting: 27/04/2020
Schaal: 1/100

