


Legende

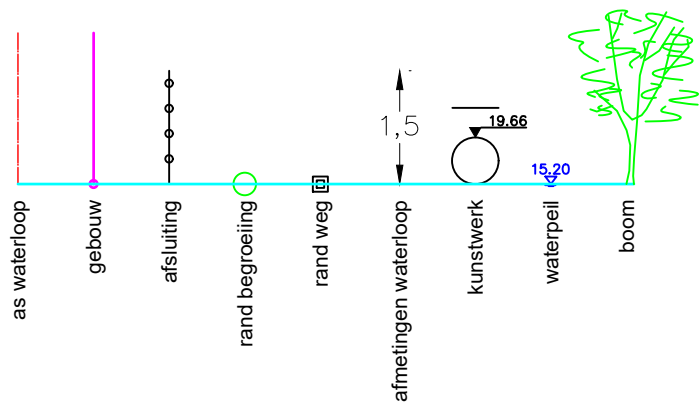

Dwarsprofiel 23
Vergelijkingsvlak 80.00 m T.A.W.
6+50.70

Peil vaste bodem	-83.47	-83.47	80.98	80.90	80.60	82.92	82.96	82.96	-82.88	-82.87	-82.86
Slibpeil			80.90	80.91							
Tussenafstand	0.00	8.71	2.93	0.34	0.00	0.29	0.78	0.61	0.54	0.37	0.61
Afstand tot as	-11.98	-3.27	-0.34	-0.00	-0.29	-1.08	-1.61	-1.98	-12.28	-13.63	-14.88

Gemeente Landen

B4100 Dormaalbeek

VHAG: 7160

Locatie atlaspunt (LB72): X-coördinaat: 201218,56 Y-coördinaat: 158335,32

DWARSPROFIELPLAN

Atlaspunt - 290
Datum opmeting: 27/04/2020
Schaal: 1/100

