
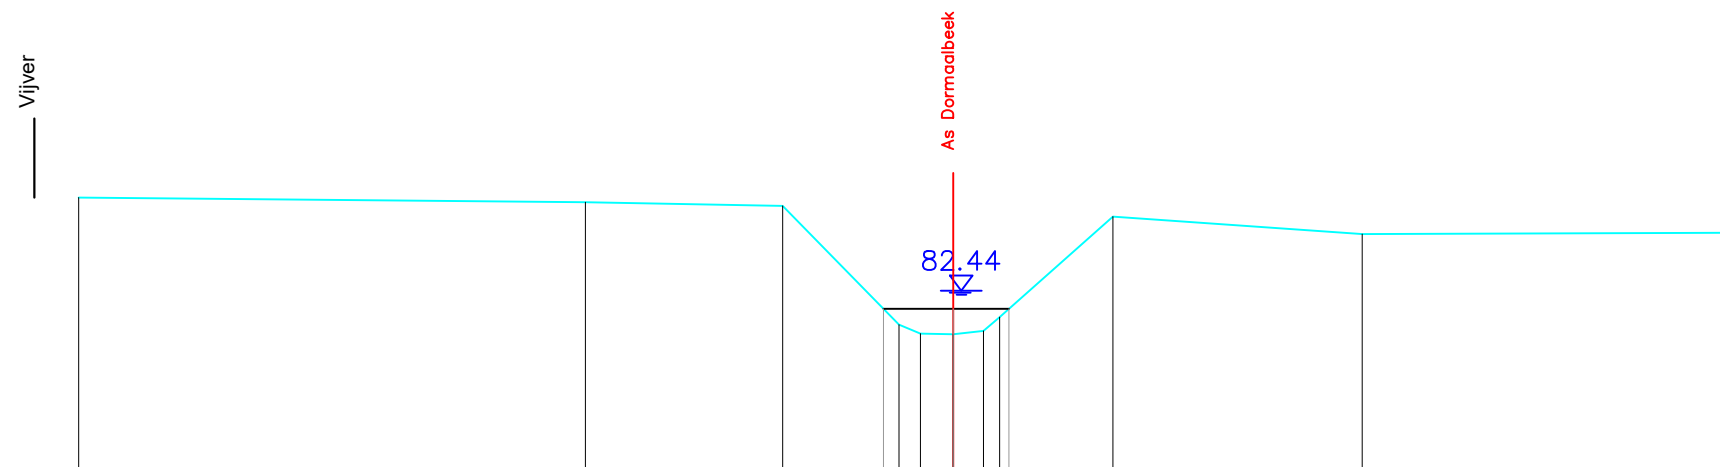


Legende

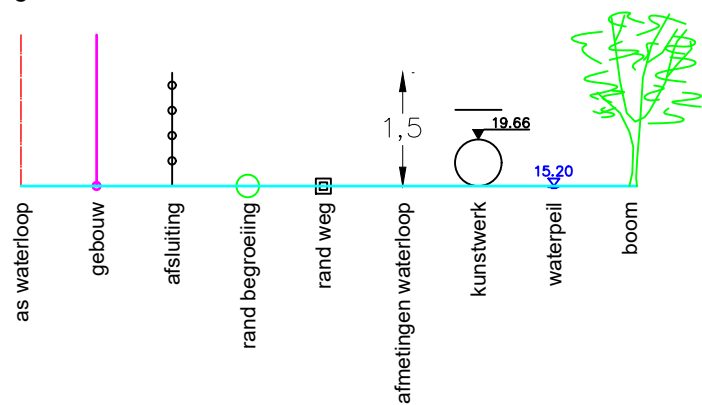

Dwarsprofiel 25
Vergelijkingsvlak 80.00 m T.A.W.
7+13.91

Peil vaste bodem	-83.67	-83.61	-83.56	-81.99	-81.88	-81.87	-81.91	-82.09	-83.42	-83.19	-83.21
Slibpeil				-82.20		-82.20		-82.20			
Tussenafstand		6.70	2.61	1.54	0.28	0.43	0.40	0.21	1.50	3.30	4.81
Afstand tot as	11.57	- 4.87	- 2.26	- 0.72	- 0.43	- 0.00	- 0.40	- 0.61	- 2.11	- 5.41	- 10.20

Gemeente Landen

B4100

Dormaalbeek

VHAG:7160

Locatie atlaspunt (LB72): X-coördinaat: 201263,60 Y-coördinaat: 158291,46

DWARSPROFIELPLAN

Atlaspunt - 292

Datum opmeting: 27/04/2020

Schaal: 1/100

