



Legende

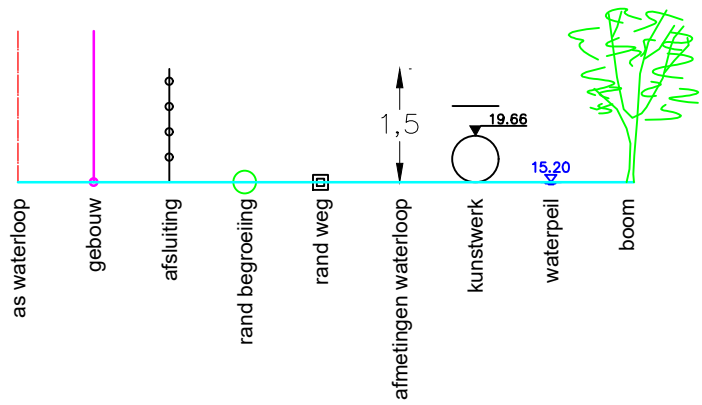

Dwarsprofiel 6
Vergelijkingsvlak 78.00 m T.A.W.
1+48.62

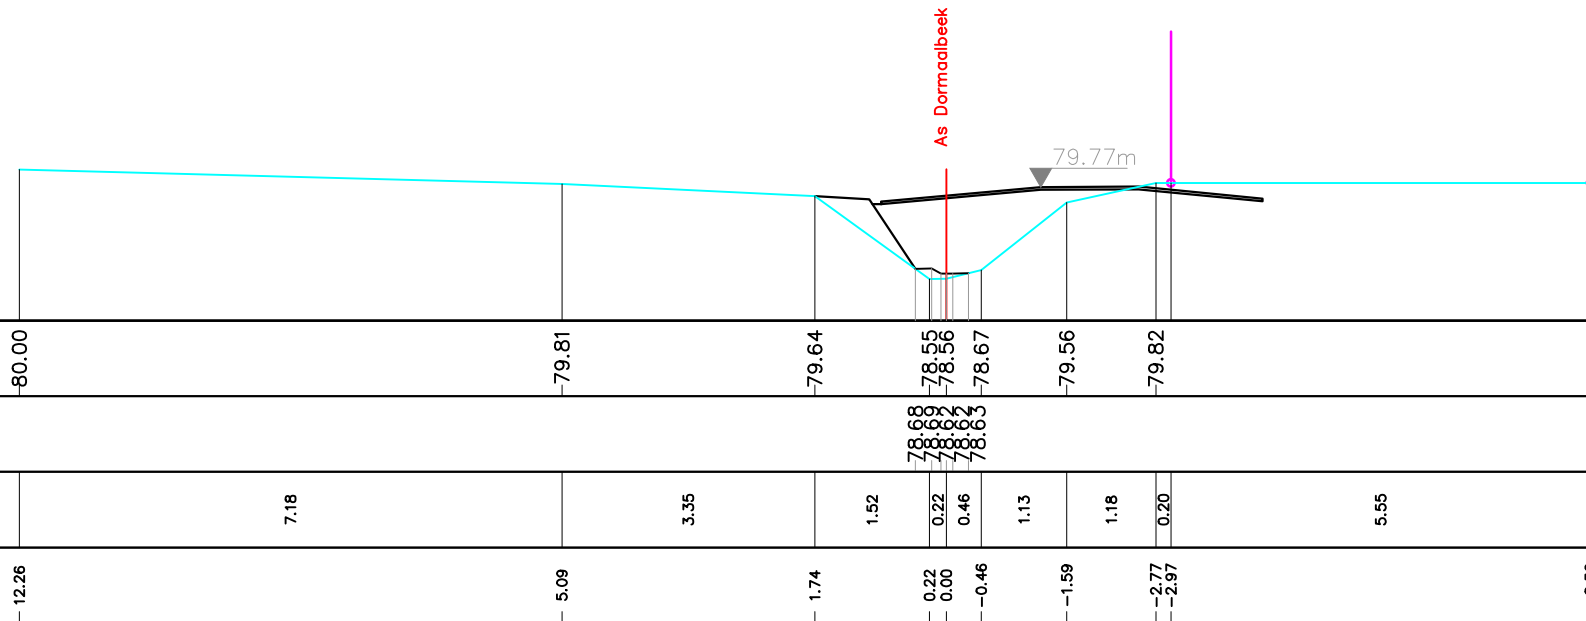

Peil vaste bodem	-80.00	-79.81	-79.64	-78.55	-78.56	-78.67	-79.56	-79.82
Slibpeil				78.68	78.62	78.63		
Tussenafstand		7.18	3.35	1.52	0.22	0.46	1.13	1.18
Afstand tot as	-12.26	-5.09	-1.74	-0.22	-0.00	-0.46	-1.59	-2.77

Gemeente Landen

B4100

Dormaalbeek

VHAG:7160

Locatie ataspunt (LB72): X-coördinaat: 200882,62 Y-coördinaat: 158568,68

DWARSPROFIELPLAN

Atlaspunt - 268

Datum opmeting: 27/04/2020

Schaal:	1/100
---------	-------

