


Legende

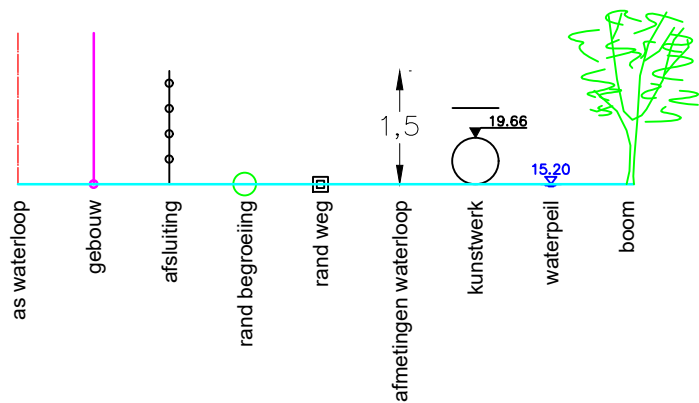

Dwarsprofiel 19
Vergelijkingsvlak 78.00 m T.A.W.
4+88.20

Peil vaste bodem	-81.24	-81.00	-80.94	-79.61	-79.59	-79.57	-79.55	-79.59	-80.53	-80.95	-80.98
Slibpeil				80.10	80.10	80.14	80.20	80.19			
Tussenafstand		2.80	4.35	1.02	0.32	0.29	0.49	0.26	0.30	8.33	4.10
Afstand tot as	8.77	5.98	1.63	0.61	0.29	0.00	-0.49	-0.76	-1.06	-9.38	-13.48

Gemeente Landen

B4100 **Dormaalbeek**

VHAG: 7160

Locatie atlaspunt (LB72): X-coördinaat: 201124,70 Y-coördinaat: 158456,16

DWARSPROFIELPLAN

Atlaspunt - 281
Datum opmeting: 27/04/2020
Schaal: 1/100

