


Legende

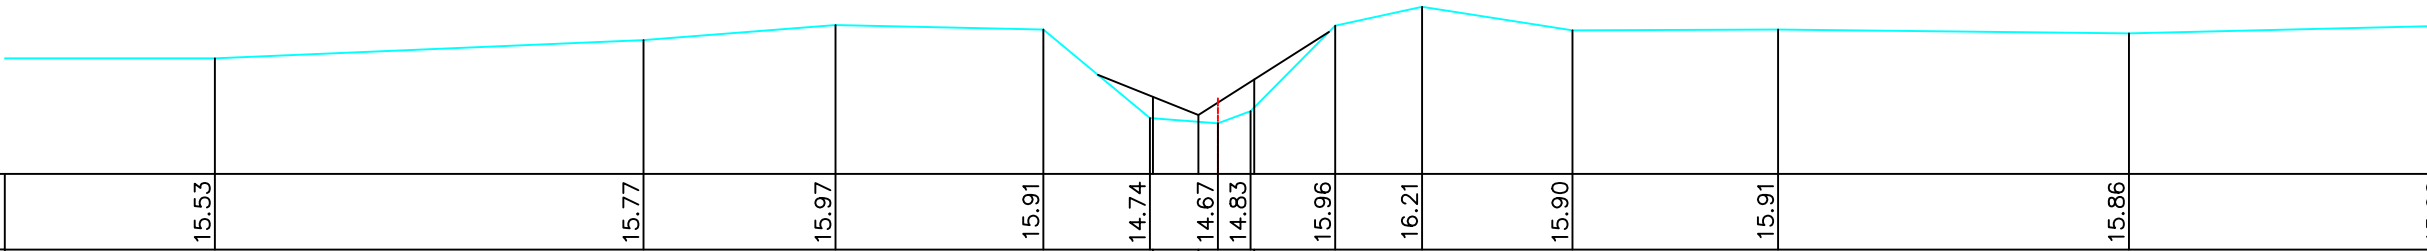

|               |       |       |       |       |       |       |       |       |       |       |       |       |       |
|---------------|-------|-------|-------|-------|-------|-------|-------|-------|-------|-------|-------|-------|-------|
| BODEMPEIL     | 15.53 | 15.77 | 15.97 | 15.91 | 14.74 | 14.67 | 14.83 | 15.96 | 16.21 | 15.90 | 15.91 | 15.86 | 15.89 |
| SLIBBODEM     |       |       |       |       | 15.02 | 14.78 | 15.25 |       |       |       |       |       |       |
| CUMULAFSTAND  | 6.27  | 11.94 | 14.48 | 17.23 | 18.64 | 19.54 | 19.97 | 21.09 | 22.24 | 24.23 | 26.95 | 31.59 | 37.88 |
| TUSSENAFSTAND |       | 5.67  | 2.54  | 2.75  | 1.41  | 0.90  | 0.43  | 1.12  | 1.15  | 1.99  | 2.72  | 4.64  | 4.21  |

Gemeente Kapelle-op-den-Bos

**B6010** **Grote Heidebeek**

VHAG: 3137

Locatie atlaspunt (LB72): X-coördinaat: 148445,7595 Y-coördinaat: 185073,5493

DWARSPROFIELPLAN

Atlaspunt - 005  
Datum opmeting: 10/04/2001  
Schaal: 1/100

