


Legende

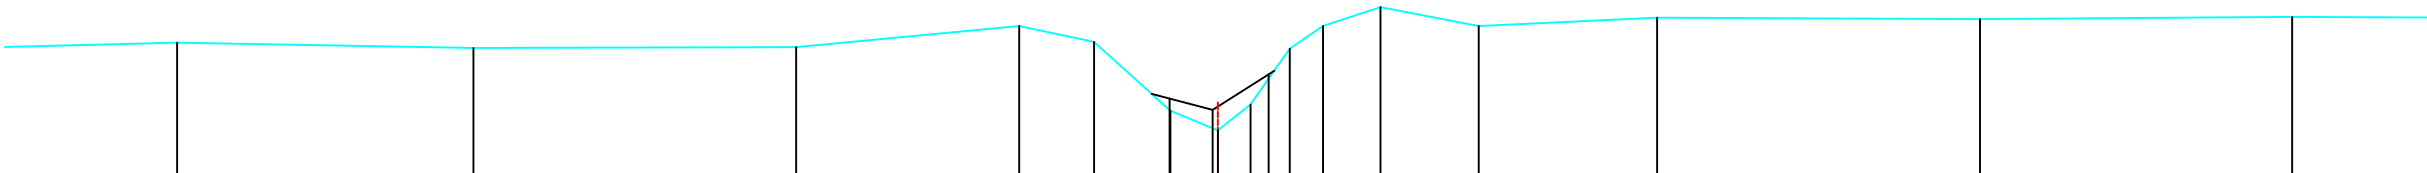

BODEMPEIL	15.79	15.72	15.73	16.01	15.80	14.89	14.63	14.97	15.71	16.01	16.26	16.01	16.12	16.10	16.13
SLIBBODEM						15.05	14.90	15.37							
CUMULAFSTAND	7.82	11.74	16.01	18.96	19.95	20.96	21.59	22.02	22.54	22.98	23.74	25.04	27.40	31.67	35.80
TUSSENAFSTAND		3.92	4.27	2.95	0.99	1.01	0.63	0.43	0.52	0.44	0.76	1.30	2.36	4.27	4.13

Gemeente Kapelle-op-den-Bos

B6010

Grote Heidebeek

VHAG: 3137

Locatie atlaspunt (LB72): X-coördinaat: 148412,9676 Y-coördinaat: 185047,8017

DWARSPROFIELPLAN

Atlaspunt - 006
Datum opmeting: 10/04/2001
Schaal: 1/100

