
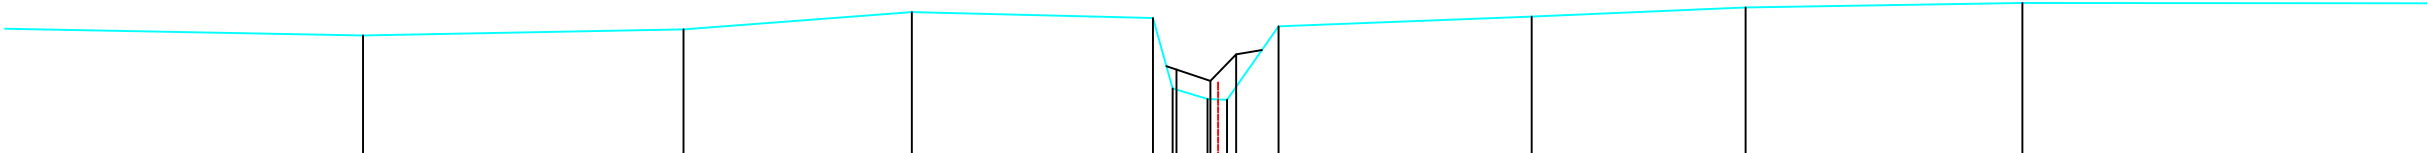


Legende

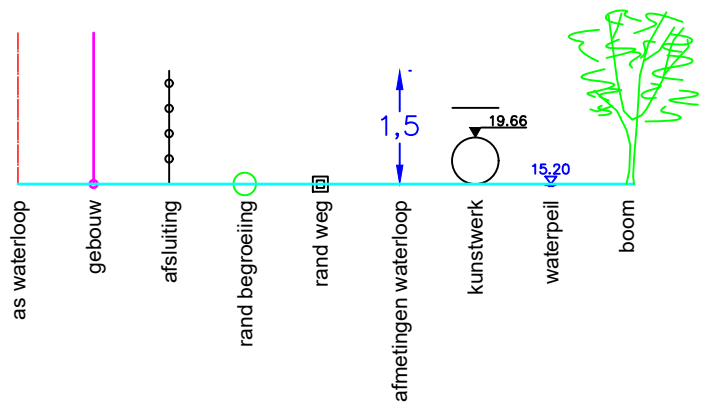

BODEMPEIL	16.62	16.70	16.93	16.85	16.87	16.99	17.05
SLIBBODEM				16.17			
CUMULAFSTAND	9.65	13.89	16.91	20.10	25.11	27.94	31.60
TUSSENAFSTAND	4.83	4.24	3.02	3.19	3.35	2.83	3.66

Gemeente Meise

B6010

Grote Heidebeek

VHAG: 3137

Locatie atlaspunt (LB72): X-coördinaat: 148229,9142 Y-coördinaat: 184741,2251

DWARSPROFIELPLAN

Atlaspunt - 015
Datum opmeting: 10/04/2001
Schaal: 1/100

