


Legende

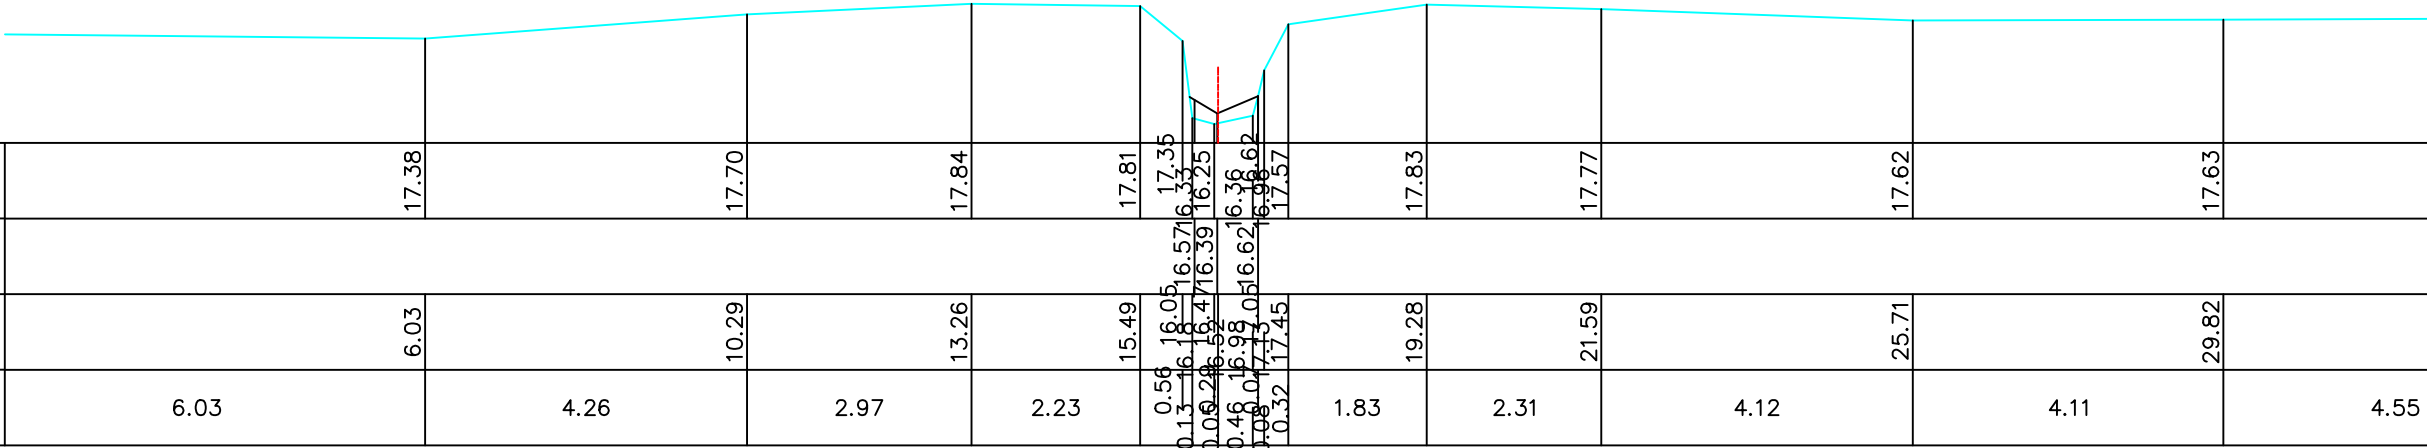

BODEMPEIL	17.38	17.70	17.84	17.81	17.35	16.25	16.36	16.62	16.98	17.13	17.57	17.83	17.77	17.62	17.63
SLIBBODEM															
CUMULAFSTAND	6.03	10.29	13.26	15.49	16.05	16.39	16.57	16.62	16.98	17.13	17.45	19.28	21.59	25.71	29.82
TUSSENAFSTAND	6.03	4.26	2.97	2.23	0.56	0.13	0.08	0.46	0.08	0.32	1.83	2.31	4.12	4.11	4.55

Gemeente Meise

B6010

Grote Heidebeek

VHAG: 3137

Locatie atlaspunt (LB72): X-coördinaat: 148124,305 Y-coördinaat: 184485,8764

DWARSPROFIELPLAN

Atlaspunt - 022
Datum opmeting: 10/04/2001
Schaal: 1/100

