


Legende

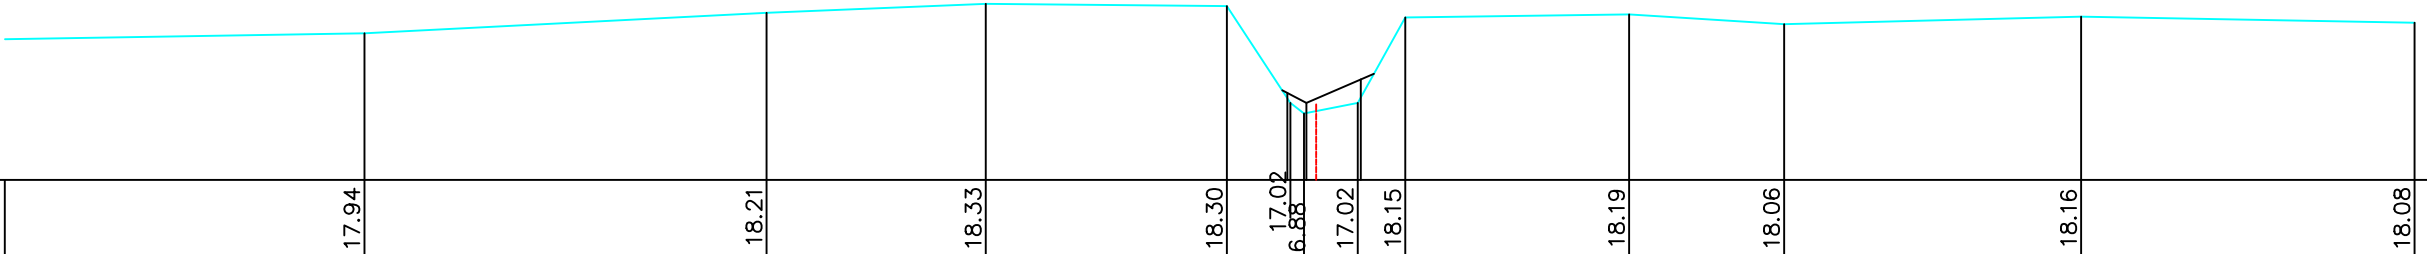

BODEMPEIL	17.94	18.21	18.33	18.30	17.02	17.15	17.02	18.15	18.19	18.06	18.16	18.08
SLIBBODEM					17.02	17.02	17.33					
CUMULAFSTAND	5.52	10.84	13.74	16.93	17.77	17.91	18.66	19.29	22.25	24.30	28.23	32.64
TUSSENAFSTAND	5.52	5.32	2.90	3.19	0.84	0.18	0.55	0.63	2.96	2.05	3.93	4.41

Gemeente Meise

B6010 **Grote Heidebeek**

VHAG: 3137

Locatie atlaspunt (LB72): X-coördinaat: 148167,8516 Y-coördinaat: 184342,9886

DWARSPROFIELPLAN

Atlaspunt - 026
Datum opmeting: 10/04/2001
Schaal: 1/100

