
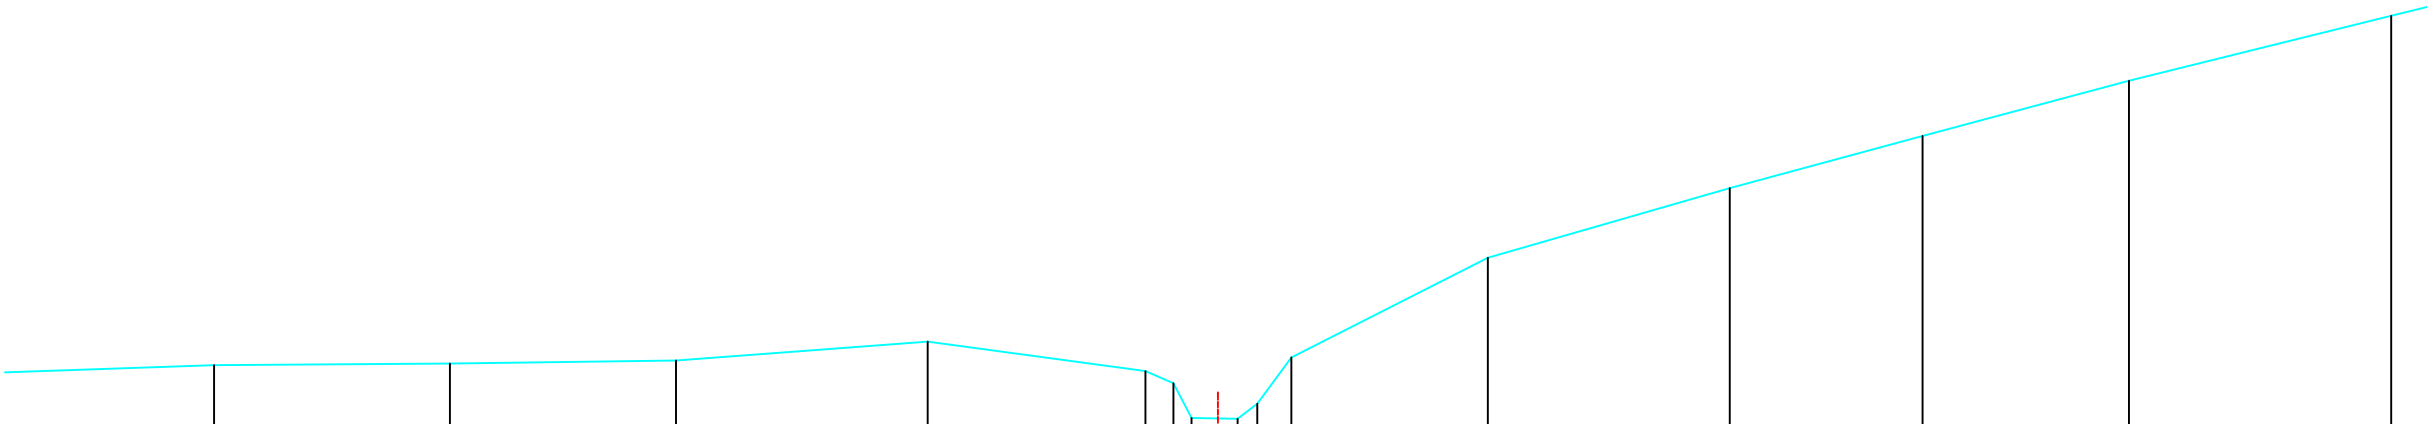


Legende

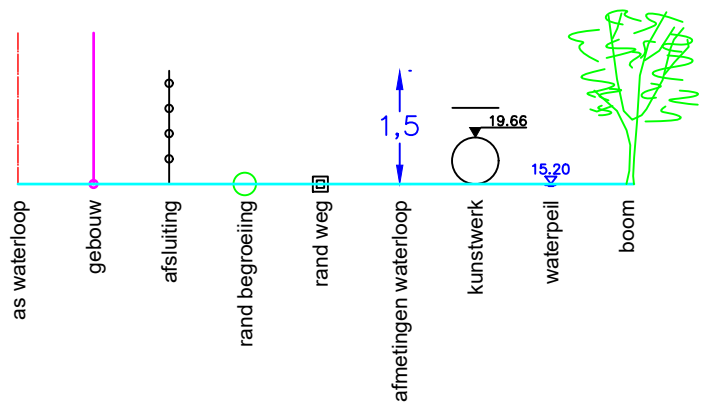

BODEMPEIL		9.42	19.36		12.54	19.38		15.53	19.42		18.86	19.67		21.74	19.28		22.11	19.12		22.35	18.66		22.70	18.65		23.22	18.85		23.67	19.46		26.27	20.78		29.47	21.70		32.02	22.39		34.75	23.12		38.22	23.98
CUMULAFSTAND		9.42	19.36		12.54	19.38		15.53	19.42		18.86	19.67		21.74	19.28		22.11	19.12		22.35	18.66		22.70	18.65		23.22	18.85		23.67	19.46		26.27	20.78		29.47	21.70		32.02	22.39		34.75	23.12		38.22	23.98
TUSSENAFSTAND	2.87		3.12		2.99		3.33		2.88		0.37	0.24	0.35	0.26	0.26	0.45	2.60		3.20		2.55		2.73		3.47																				

Gemeente Meise

B6010

Grote Heidebeek

VHAG: 3137

Locatie ataspunt (LB72): X-coördinaat: 148175,0205 Y-coördinaat: 183903,9264

DWARSPROFIELPLAN

Ataspunt - 037
Datum opmeting: 10/04/2001
Schaal: 1/100

