


Legende

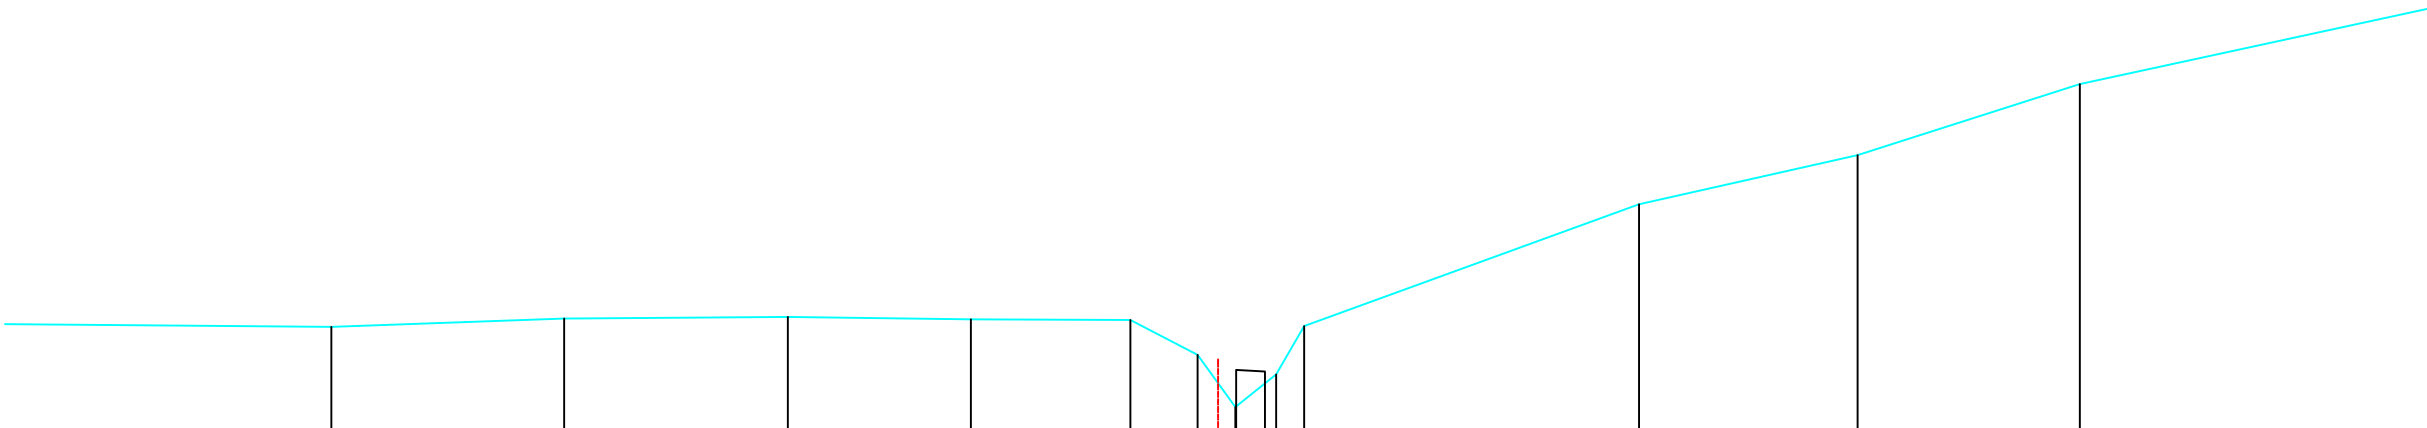

BODEMPEIL	19.43	19.54	19.56	19.53	19.52	19.06	18.37	18.80	19.44	21.05	21.70	22.64		
SLIBBODEM							18.86	18.84						
CUMULAFSTAND	10.20	13.28	16.24	18.66	20.77	21.66	21.93	22.16	22.70	23.07	27.50	30.39	33.33	
TUSSENAFSTAND	4.92	3.08	2.96	2.42	2.11	0.89	0.27	0.23	0.54	0.37	4.43	2.89	2.94	5.27

Gemeente Meise

B6010 **Grote Heidebeek**

VHAG: 3137

Locatie atlaspunt (LB72): X-coördinaat: 148163,3068 Y-coördinaat: 183885,1421

DWARSPROFIELPLAN

Atlaspunt - 038
Datum opmeting: 10/04/2001
Schaal: 1/100

