
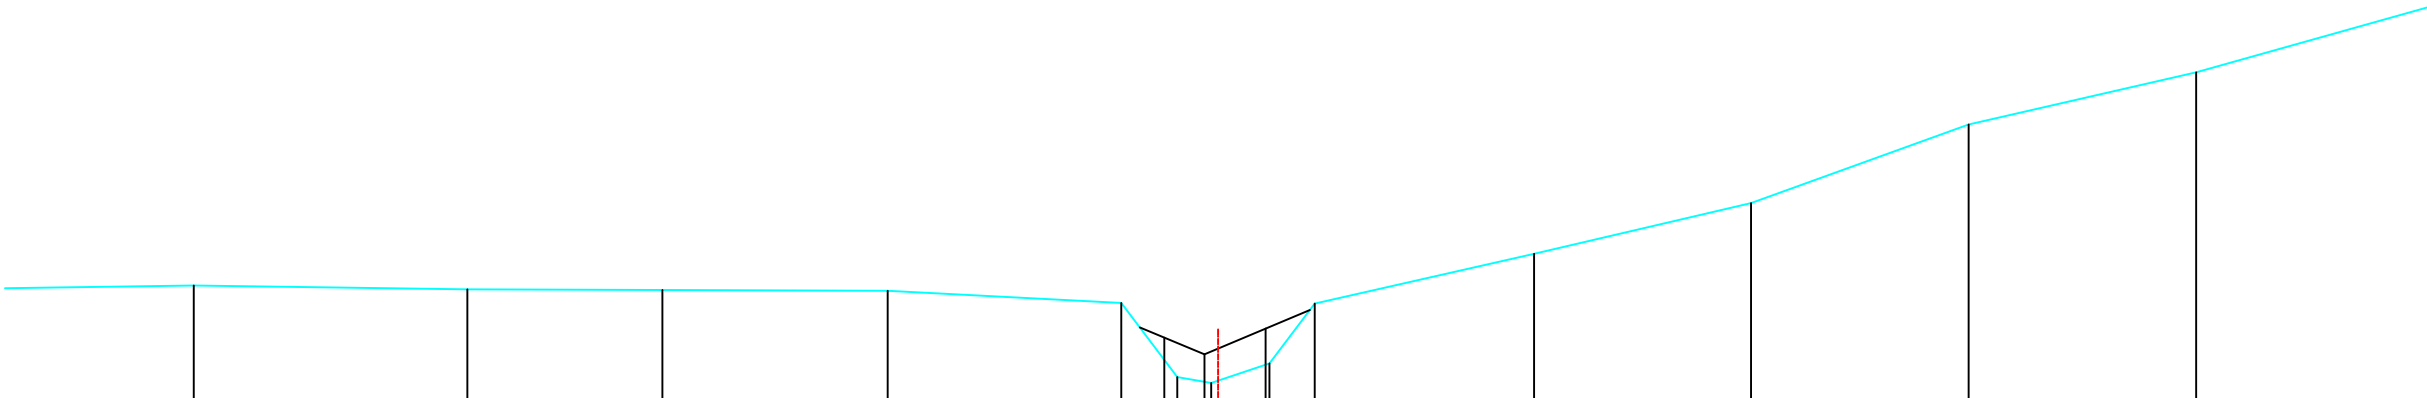


Legende

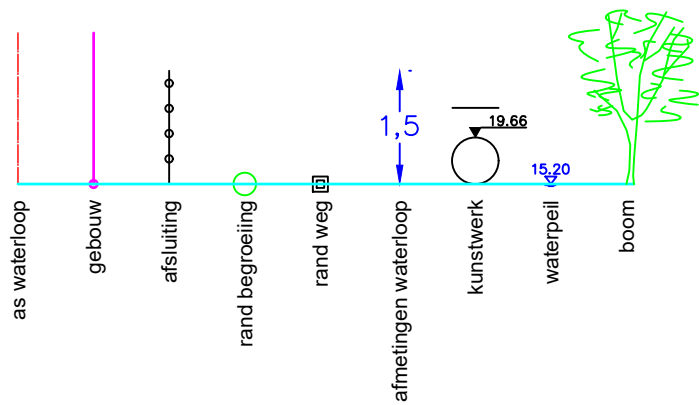

BODEMPEIL	20.58	20.53	20.52	20.51	20.35	19.37	19.29	19.55	20.34	21.00	21.67	22.71	23.40	
SLIBBODEM						19.89	19.67	20.01						
CUMULAFSTAND	10.63	14.25	16.83	19.81	22.90	23.64	24.09	24.86	25.46	28.36	31.23	34.11	37.12	
TUSSENAFSTAND	4.11	3.62	2.58	2.98	3.09	0.74	0.45	0.68	0.60	2.90	2.87	2.88	3.01	3.92

Gemeente Meise

B6010

Grote Heidebeek

VHAG: 3137

Locatie atlaspunt (LB72): X-coördinaat: 148018,565 Y-coördinaat: 183739,9417

DWARSPROFIELPLAN

Atlaspunt - 044
Datum opmeting: 10/04/2001
Schaal: 1/100

