


Legende

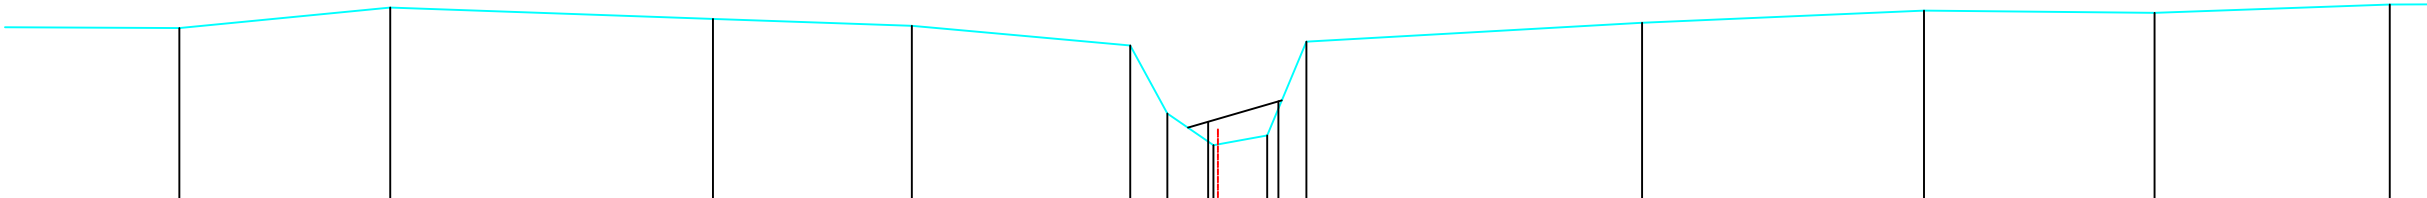

BODEMPEIL	21.34	21.61	21.46	21.37	21.11	20.21	19.79	19.92	21.16	21.41	21.57	21.54	21.65
SLIBBODEM							20.10	20.37					
CUMULAFSTAND	6.01	8.80	13.07	15.70	18.59	19.08	19.64	20.40	20.92	25.36	29.09	32.14	35.25
TUSSENAFSTAND	1.26	2.79	4.27	2.63	2.89	0.49	0.64	0.65	0.52	4.44	3.73	3.05	3.11

Gemeente Meise

B6010

Grote Heidebeek

VHAG: 3137

Locatie atlaspunt (LB72):

X-coördinaat: 147999,6242 Y-coördinaat: 183631,3989

DWARSPROFIELPLAN

Atlaspunt - 047

Datum opmeting: 10/04/2001

Schaal: 1/100



**VLAAMS-
BRABANT**