



Legende

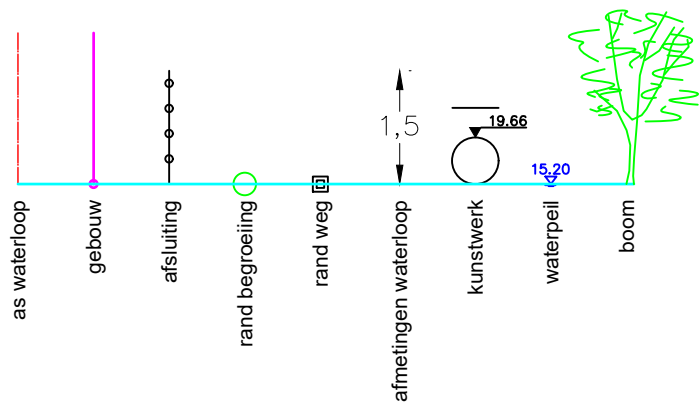

Dwarsprofiel 5
Vergelijkingsvlak 10.00 m T.A.W.
0+64.19

Peil vaste bodem	-16.75	-16.35	-15.03	-14.93	-14.85	-14.86	-14.89	-16.16	-16.14	-16.12	-16.05	-16.12	16.07	-16.07	16.14	-16.15
Slibpeil			15.00	15.00	14.95	14.98	14.98									
Tussenafstand	3.00	1.05	0.42	0.48	0.81	0.33	0.50	0.54	1.48	0.12	0.29	2.47	2.60	0.30	0.12	1.48
Afstand tot as						-0.81	-1.13	-1.63	-2.17	-3.64	-3.76	-4.05	-6.51	-9.10	-8.62	-10.99

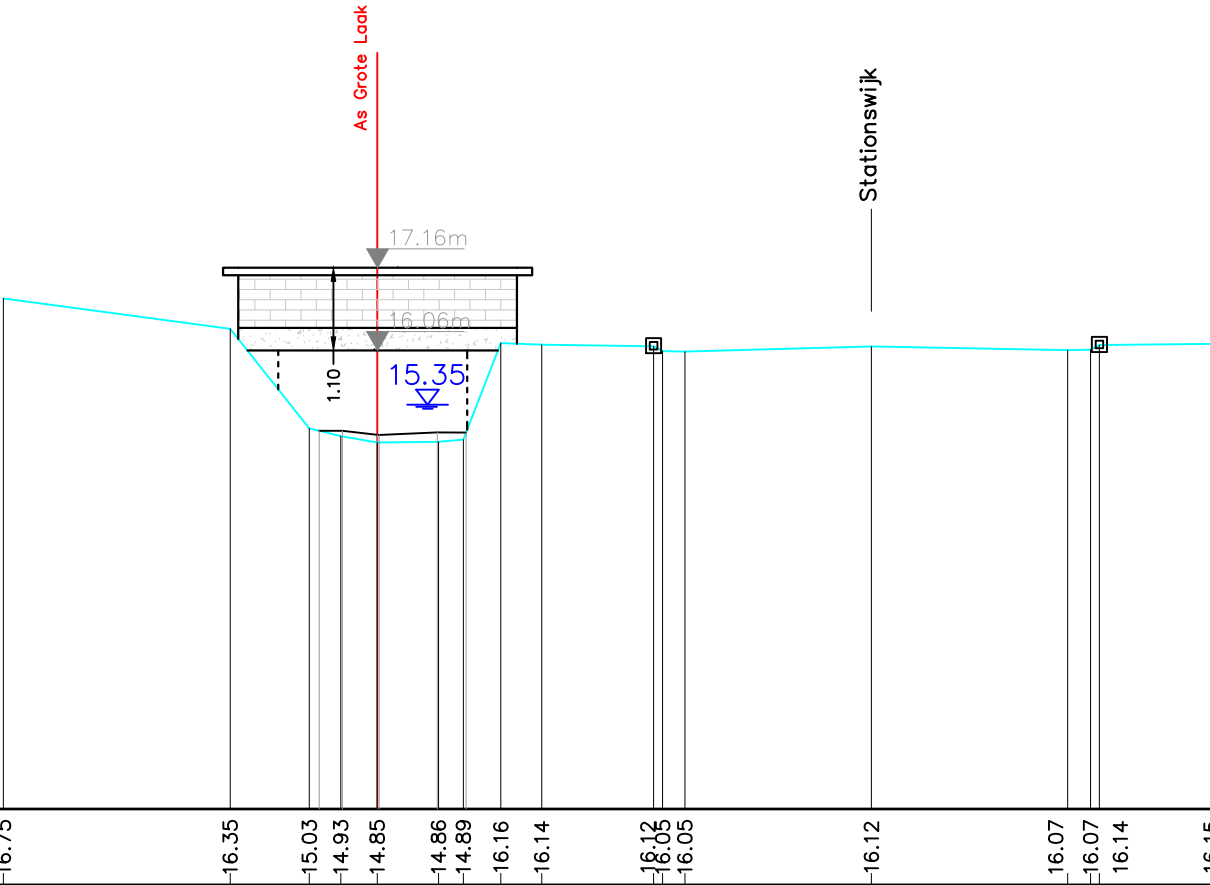

Gemeente Scherpenheuvel-Zichem

B3006 **Grote Laak**

VHAG: 7646

Locatie atlaspunt (LB72): X-coördinaat: 190340,6479 Y-coördinaat: 189225,3923

DWARSPROFIELPLAN

Atlaspunt - 059
Datum opmeting: 6/02/2020
Schaal: 1/100

