



Legende

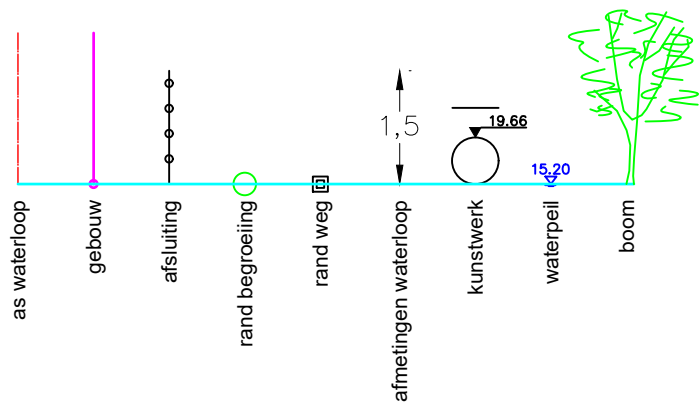

Dwarsprofiel 8
Vergelijkingsvlak 10.00 m T.A.W.
1+55.69

Peil vaste bodem		-15.98	-15.70		-15.11	-14.80	-14.79	-14.81	-14.85	-15.08	-15.87	-16.13	-16.10
Slibpeil					14.96	14.96	14.96	14.96	14.99	14.99	14.99		
Tussenafstand			1.61		0.42	0.13	0.65	0.32	0.59	0.44	0.19	2.05	
Afstand tot as		-5.37	-3.82		-1.16	-0.75		-0.00	-0.32	-0.90	-1.35	-1.54	-3.59

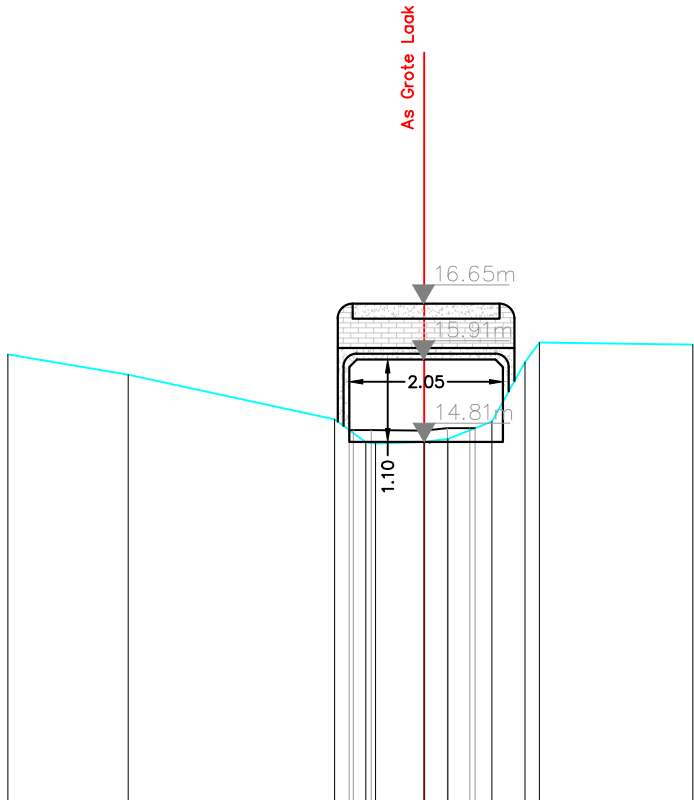

Gemeente Scherpenheuvel-Zichem

B3006 **Grote Laak**

VHAG: 7646

Locatie atlaspunt (LB72): X-coördinaat: 190420,0591 Y-coördinaat: 189222,8122

DWARSPROFIELPLAN

Atlaspunt - 062
Datum opmeting: 6/02/2020
Schaal: 1/100

