


Legende

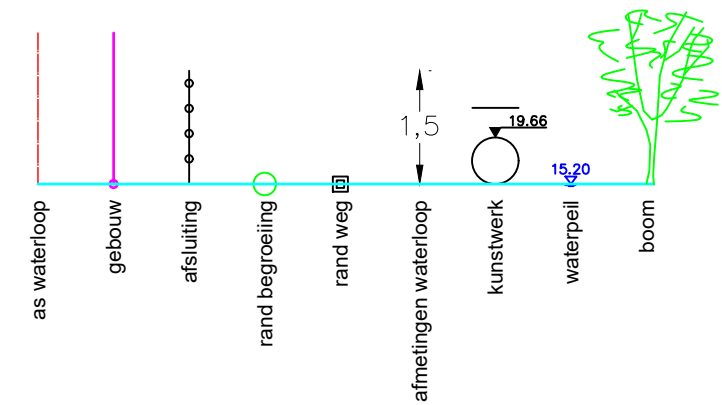

Dwarsprofiel 10
Vergelijkingsvlak 10.00 m T.A.W.
2+07.01

Peil vaste bodem	-15.96	-15.90	-14.94	-14.91	-14.89	-14.87	-14.99	-15.97	-16.09	-15.91
Slibpeil			-15.05	-15.05	-15.00	-15.01	-15.01			
Tussenafstand		5.07	0.87	0.18	0.41	0.30	0.33	1.26	2.50	2.86
Afstand tot as	- 6.53	- 1.46	- 0.59	- 0.41	- 0.00	- 0.30	- 0.63	- 1.89	- 4.39	- 7.25

Gemeente Scherpenheuvel-Zichem

B3006 **Grote Laak**

VHAG: 7646

Locatie atlaspunt (LB72): X-coördinaat: 190447,3409 Y-coördinaat: 189265,6946

DWARSPROFIELPLAN

Atlaspunt - 064
Datum opmeting: 6/02/2020
Schaal: 1/100

