


Legende

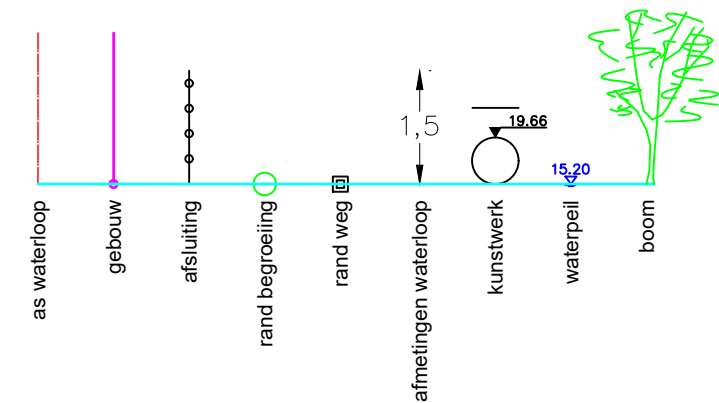

Dwarsprofiel 11
Vergelijkingsvlak 10.00 m T.A.W.
2+34.90

Peil vaste bodem	-16.00	-15.93	-14.90	-14.84	-14.88	-14.94	-15.01	-16.02	-15.98
Slibpeil			15.08	15.08	15.02	15.02	15.02		
Tussenafstand		6.06	0.85	0.14	0.47	0.30	0.29	1.38	6.71
Afstand tot as	7.52	1.46	0.61	0.47	0.00	-0.30	-0.59	-1.97	-8.68

Gemeente Scherpenheuvel-Zichem

B3006 **Grote Laak**

VHAG: 7646

Locatie atlaspunt (LB72): X-coördinaat: 190464,3741 Y-coördinaat: 189287,6409

DWARSPROFIELPLAN

Atlaspunt - 065
Datum opmeting: 6/02/2020
Schaal: 1/100

