


Legende

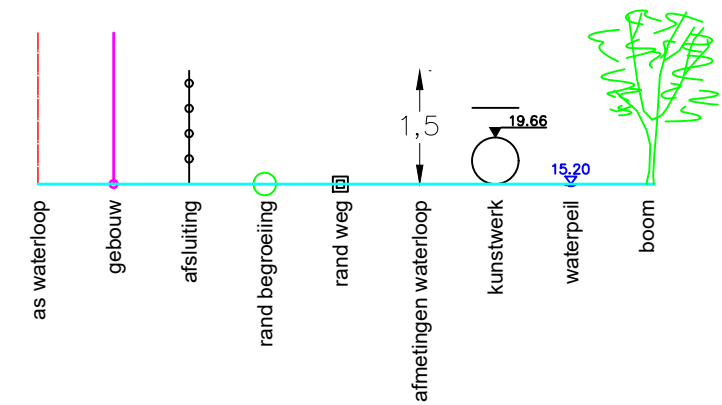

Dwarsprofiel 14
Vergelijkingsvlak 10.00 m T.A.W.
3+19.78

Peil vaste bodem	-16.09	-16.03	-15.04	-14.98	-14.91	-14.88	-14.91	-16.33	-16.07
Slibpeil			15.12	15.12	15.10	15.08	15.08		
Tussenafstand		5.19	1.19	0.18	0.34	0.38	0.31	1.48	4.52
Afstand tot as	6.91	1.71	0.52	0.34	0.00	-0.38	-0.69	-2.17	-6.69

Gemeente Scherpenheuvel-Zichem

B3006 Grote Laak

VHAG: 7646

Locatie atlaspunt (LB72): X-coördinaat: 190495,6736 Y-coördinaat: 189365,0009

DWARSPROFIELPLAN

Atlaspunt - 068
Datum opmeting: 6/02/2020
Schaal: 1/100

