


Legende

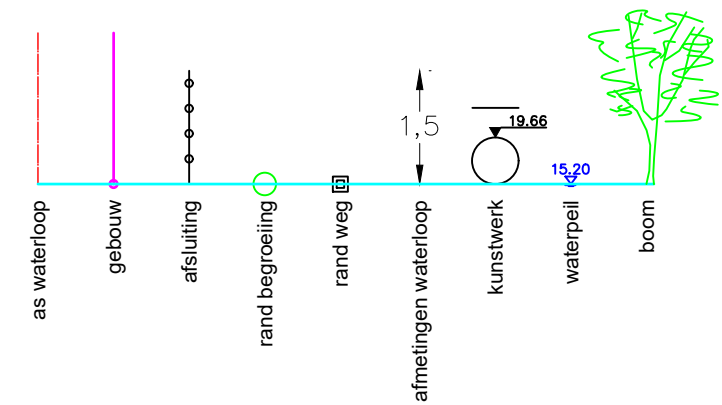

Dwarsprofiel 16
Vergelijkingsvlak 10.00 m T.A.W.
3+54.43

Peil vaste bodem	-16.36	-16.23	-14.99	-14.76	-14.68	-14.80	-14.91	-15.99	-15.99
Slibpeil			-15.20	-15.20	-15.18	-15.20	-15.19		
Tussenafstand		3.55	1.33	0.34	0.54	0.69	0.36	1.78	1.49
Afstand tot as	-5.75	-2.20	-0.87	-0.54	-0.00	-0.69	-1.05	-2.83	-4.32

Gemeente Scherpenheuvel-Zichem

B3006 Grote Laak

VHAG: 7646

Locatie atlaspunt (LB72): X-coördinaat: 190516,0048 Y-coördinaat: 189388,9863

DWARSPROFIELPLAN

Atlaspunt - 070
Datum opmeting: 6/02/2020
Schaal: 1/100

