
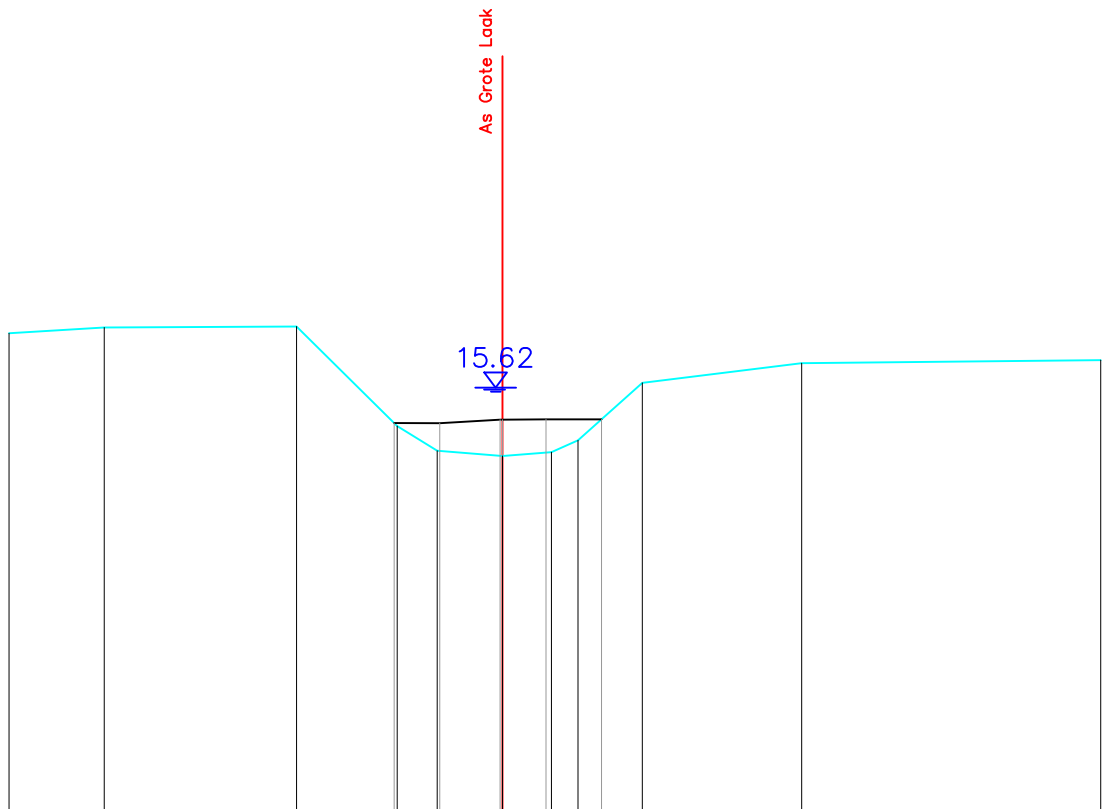


Legende

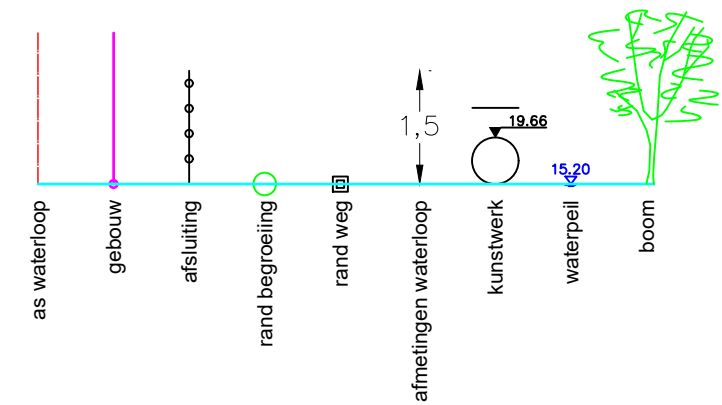

Dwarsprofiel 18
Vergelijkingsvlak 10.00 m T.A.W.
4+11.88

Peil vaste bodem	-16.34	-16.41	-16.43	-15.11	-14.78	-14.71	-14.76	-14.92	-15.68	-15.94	-15.98
Slibpeil				15.15	15.15	15.19	15.20	15.20			
Tussenafstand		1.26	2.54	1.33	0.53	0.86	0.65	0.35	0.85	2.11	3.96
Afstand tot as	-6.53	-5.27	-2.72	-1.39	-0.86	-0.00	-0.65	-1.00	-1.85	-3.96	-7.91

Gemeente Scherpenheuvel-Zichem

B3006 **Grote Laak**

VHAG: 7646

Locatie atlaspunt (LB72): X-coördinaat: 190563,9317 Y-coördinaat: 189419,6221

DWARSPROFIELPLAN

Atlaspunt - 072
Datum opmeting: 6/02/2020
Schaal: 1/100

