


Legende

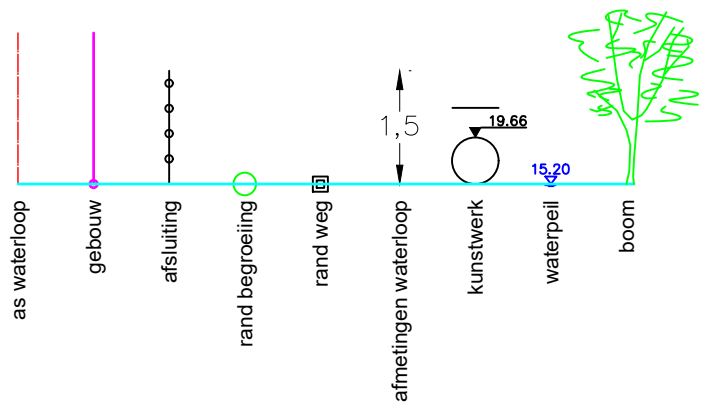

Dwarsprofiel 19
Vergelijkingsvlak 10.00 m T.A.W.
4+32.84

Peil vaste bodem	-16.50-16.27-15.16-14.93-14.81-14.83-15.31-16.09-16.04											
Slibpeil	-15.40-15.40-15.36-15.40-15.39											
Tussenafstand	2.371.060.420.500.570.331.515.55											
Afstand tot as	4.341.980.920.500.00-0.56-0.89-2.36-7.79											

Gemeente Scherpenheuvel-Zichem

B3006 **Grote Laak**

VHAG: 7646

Locatie atlaspunt (LB72): X-coördinaat: 190580,5895 Y-coördinaat: 189432,1762

DWARSPROFIELPLAN

Atlaspunt - 073
Datum opmeting: 6/02/2020
Schaal: 1/100

