
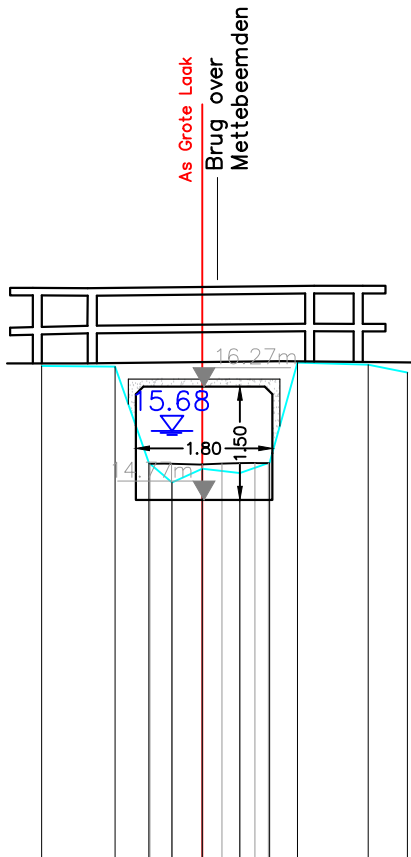


Legende

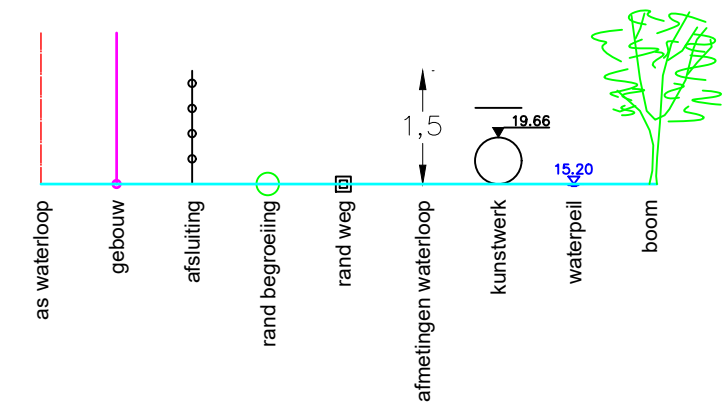

Dwarsprofiel 20
Vergelijkingsvlak 10.00 m T.A.W.
4+37.77

Peil vaste bodem	-16.54	-16.53	-15.26	-15.00	-15.18	-15.12	-15.26	-16.58	-16.56	-16.45
Slibpeil			15.25	15.25	15.24	15.25	15.26	15.26		
Tussenafstand		0.97	0.45	0.31	0.40	0.50	0.39	0.37	0.93	0.52
Afstand tot as	-2.12	-1.15	-0.71	-0.40	-0.00	-0.50	-0.89	-1.26	-2.19	-2.71

Gemeente Scherpenheuvel-Zichem

B3006 Grote Laak

VHAG: 7646

Locatie atlaspunt (LB72): X-coördinaat: 190584,4693 Y-coördinaat: 189435,2133

DWARSPROFIELPLAN

Atlaspunt - 074
Datum opmeting: 6/02/2020
Schaal: 1/100

