



Legende

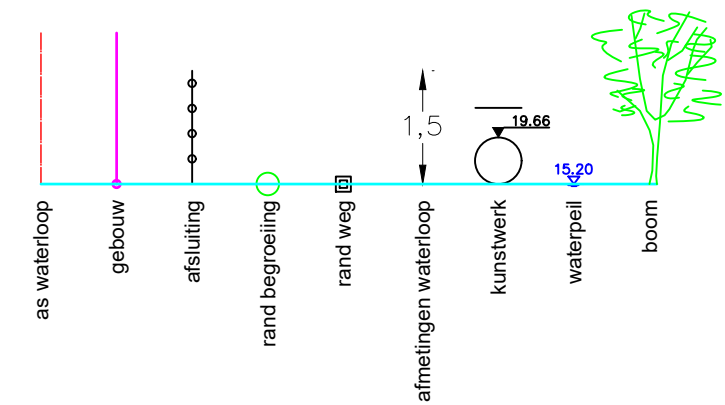

Dwarsprofiel 21
Vergelijkingsvlak 10.00 m T.A.W.
4+41.51

Peil vaste bodem	-16.40	-16.58	-16.51	-16.42	-15.17	-15.10	-15.13	-15.32	-16.57	-16.48	-15.89
Slibpeil			15.37	15.37	15.34	15.29	15.29	15.32			
Tussenafstand		1.50	1.07	0.18	0.32	0.46	0.43	0.41	0.43	1.16	2.33
Afstand tot as	-3.65	-2.15	1.08	0.98	0.46	0.00	-0.43	-0.85	-1.28	-2.44	-4.78

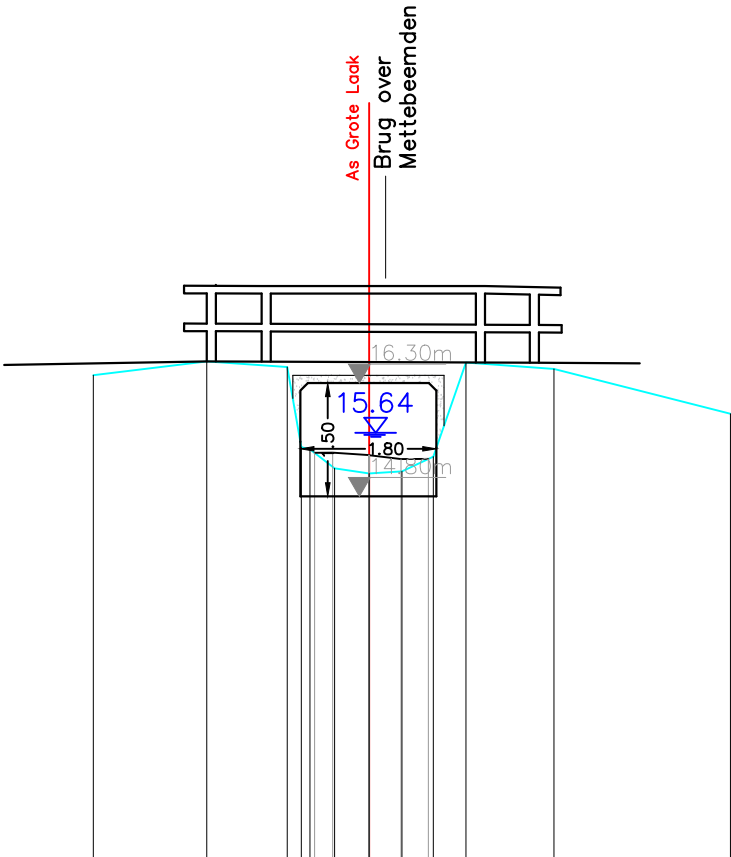

Gemeente Scherpenheuvel-Zichem

B3006 **Grote Laak**

VHAG: 7646

Locatie atlaspunt (LB72): X-coördinaat: 190587,5967 Y-coördinaat: 189437,265

DWARSPROFIELPLAN

Atlaspunt - 075
Datum opmeting: 6/02/2020
Schaal: 1/100

