


Legende

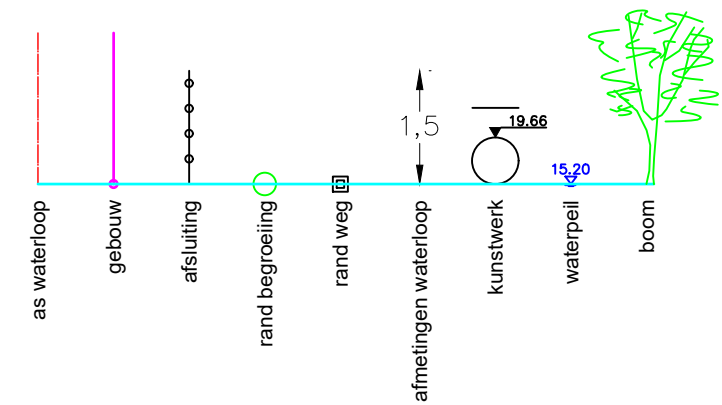

Dwarsprofiel 24
Vergelijkingsvlak 10.00 m T.A.W.
4+91.49

Peil vaste bodem	-16.26	-16.07	-15.08	-14.94	-14.81	-14.83	-14.91	-16.41	-16.17	-16.12
Slibpeil			-15.34	-15.34	-15.28	-15.42	-15.41			
Tussenafstand		2.75	1.45	0.28	0.49	0.49	0.33	1.03	2.23	6.36
Afstand tot as	-4.97	-2.22	-0.77	-0.49	-0.00	-0.49	-0.83	-1.86	-4.08	-10.40

Gemeente Scherpenheuvel-Zichem

B3006 **Grote Laak**

VHAG: 7646

Locatie atlaspunt (LB72): X-coördinaat: 190633,7049 Y-coördinaat: 189455,0577

DWARSPROFIELPLAN

Atlaspunt - 078
Datum opmeting: 6/02/2020
Schaal: 1/100

