


Legende

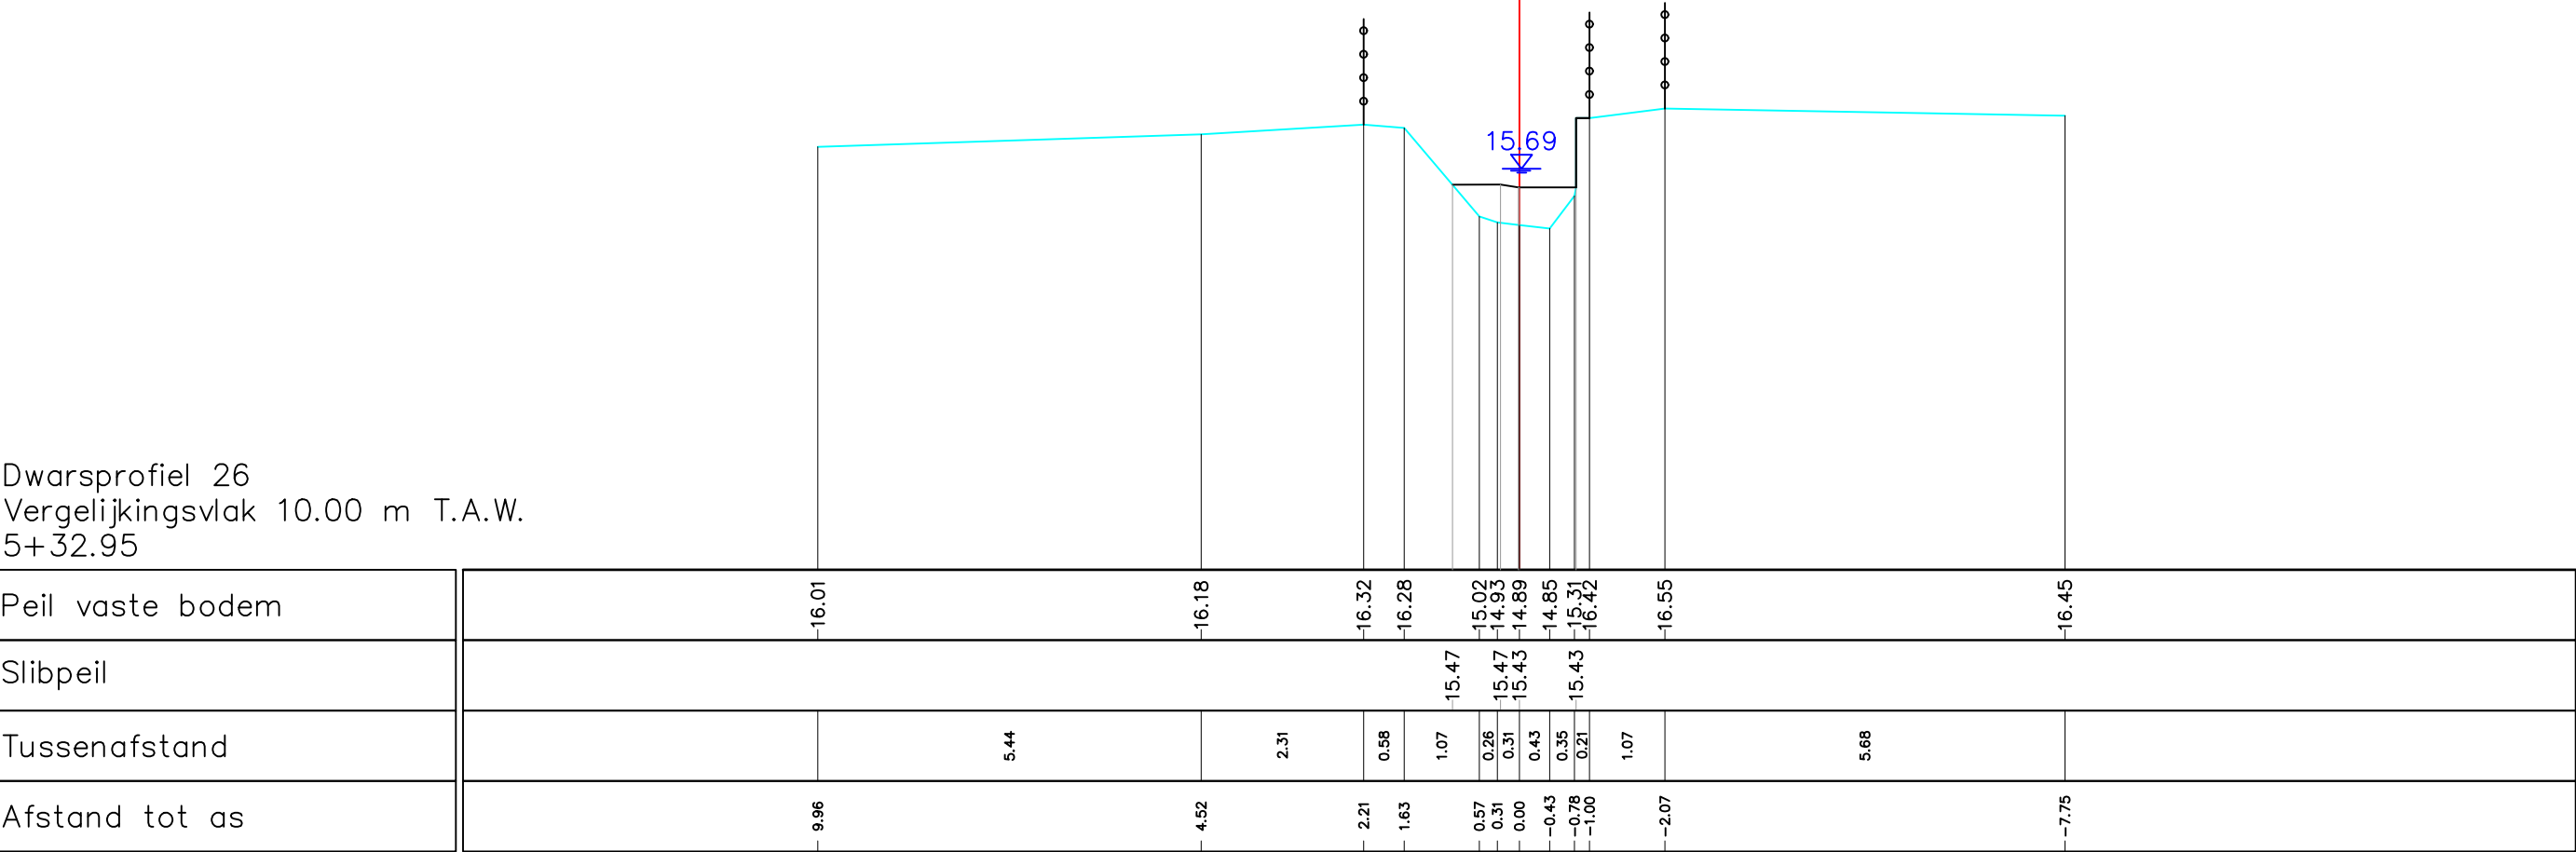

Dwarsprofiel 26
Vergelijkingsvlak 10.00 m T.A.W.
5+32.95



Peil vaste bodem	-16.01	-16.18	-16.32	-16.28	-15.02	-14.93	-14.89	-14.85	-15.31	-16.42	-16.55	-16.45
Slibpeil					15.47	15.47	15.43	15.43	15.43			
Tussenafstand		5.44	2.31	0.58	1.07	0.26	0.31	0.43	0.35	0.21	1.07	5.68
Afstand tot as	9.96	4.52	2.21	1.63	0.57	0.31	0.00	-0.43	-0.78	-1.00	-2.07	-7.75

Gemeente Scherpenheuvel-Zichem

B3006 **Grote Laak**

VHAG: 7646

Locatie atlaspunt (LB72): X-coördinaat: 190669,258 Y-coördinaat: 189475,7799

DWARSPROFIELPLAN

Atlaspunt - 080
Datum opmeting: 6/02/2020
Schaal: 1/100

