


Legende

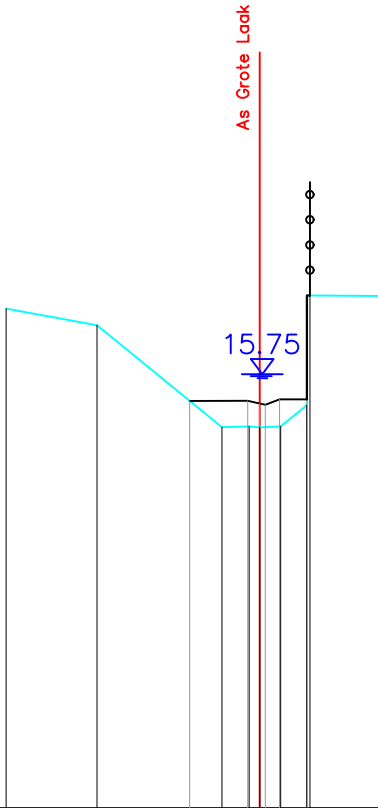

Dwarsprofiel 27
Vergelijkingsvlak 10.00 m T.A.W.
5+82.96

Peil vaste bodem	-16.61	-16.39	-15.04	-15.06	-15.06	-15.37	-16.78
Slibpeil			-15.39	15.36	15.41	15.41	
Tussenafstand		1.20	1.65	0.36	0.14	0.28	
Afstand tot as	- 3.36	- 2.15		- 0.50	- 0.14	- 0.28	- 1.58



Gemeente Scherpenheuvel-Zichem

B3006 Grote Laak

VHAG: 7646

Locatie atlaspunt (LB72): X-coördinaat: 190713,0403 Y-coördinaat: 189498,0101

DWARSPROFIELPLAN

Atlaspunt - 081
Datum opmeting: 6/02/2020
Schaal: 1/100

