



Legende

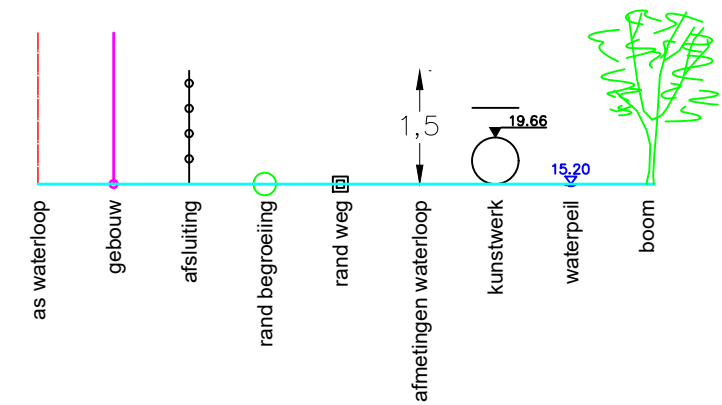

Dwarsprofiel 30
Vergelijkingsvlak 10.00 m T.A.W.
6+64.37

Peil vaste bodem	-16.38	-16.37	-15.25	-15.10	-15.16	-16.80	-16.81
Slibpeil			-15.58	-15.58	-15.58		
Tussenafstand		6.32	1.33	0.72	0.68	2.32	2.92
Afstand tot as	- 8.36	- 2.06	- 0.72	- 0.00	- -0.68	- -3.00	- -5.92

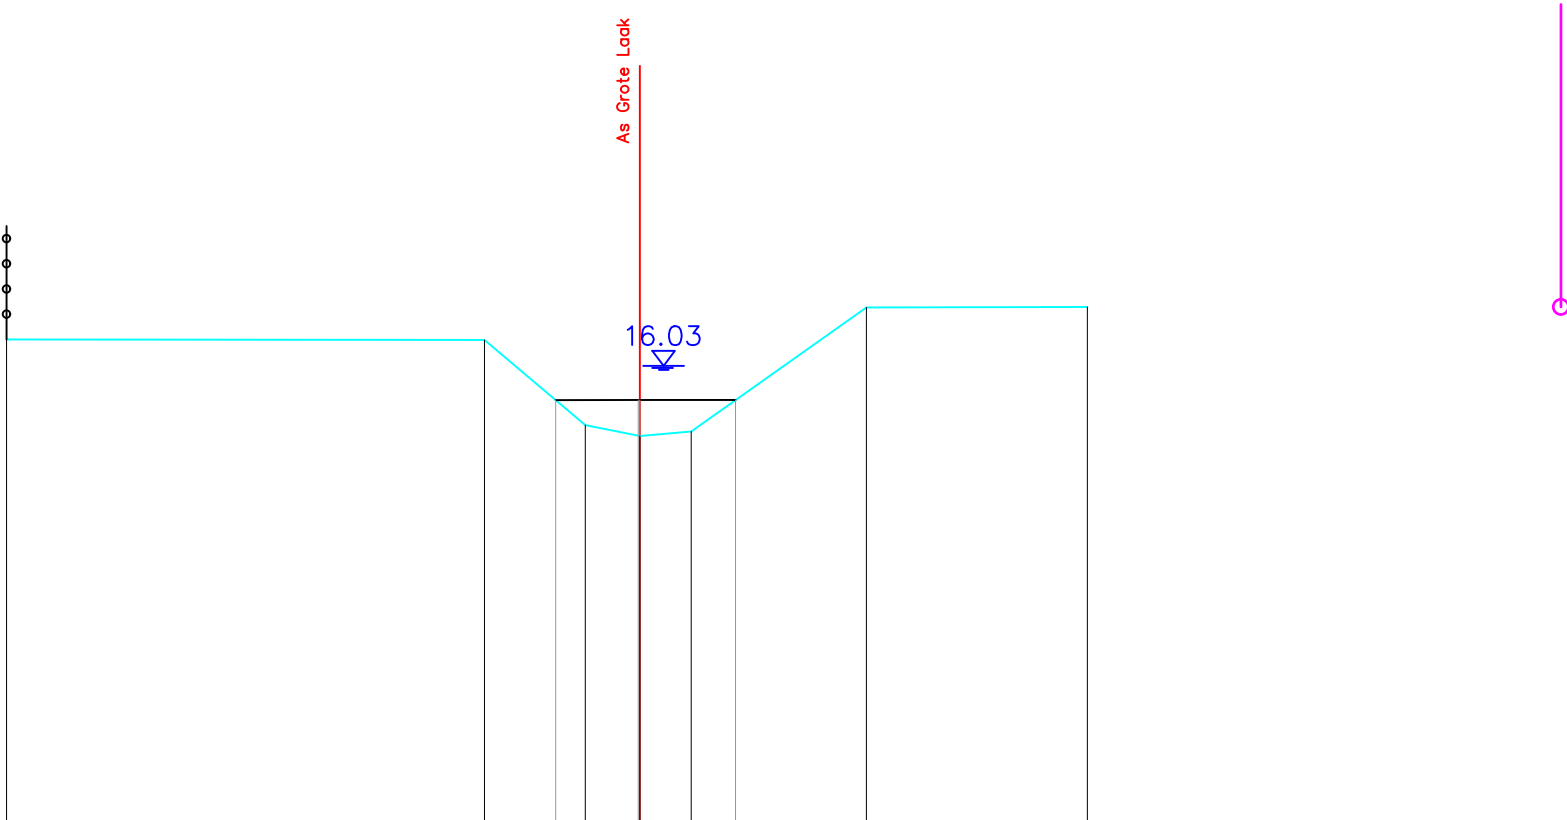

Gemeente Scherpenheuvel-Zichem

B3006 **Grote Laak**

VHAG: 7646

Locatie atlaspunt (LB72): X-coördinaat: 190758,1694 Y-coördinaat: 189562,4752

DWARSPROFIELPLAN

Atlaspunt - 084
Datum opmeting: 6/02/2020
Schaal: 1/100

