



Legende

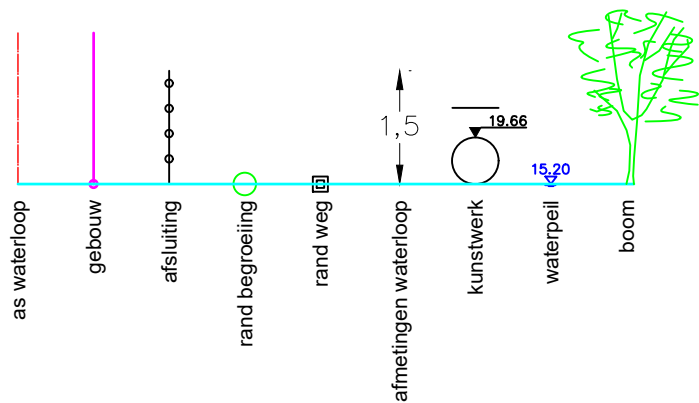

Dwarsprofiel 31
Vergelijkingsvlak 10.00 m T.A.W.
6+69.31

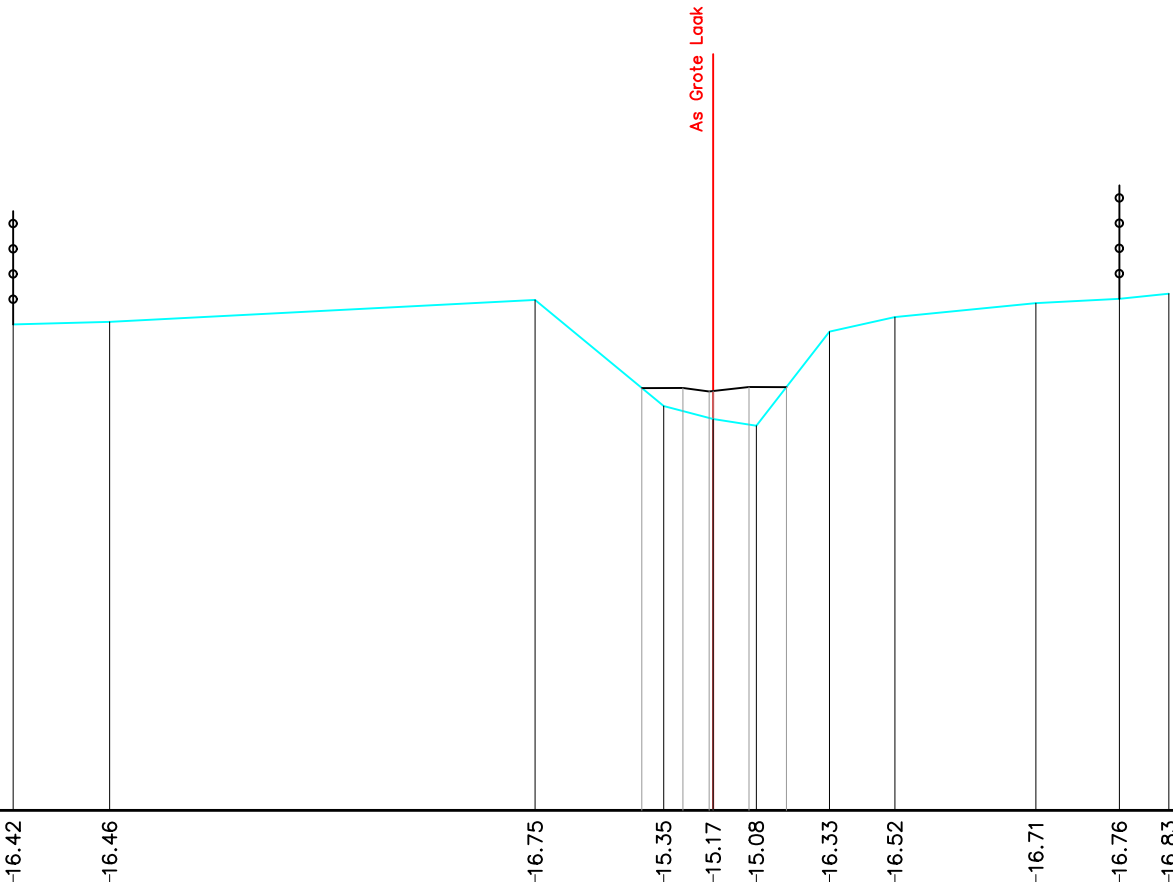

Peil vaste bodem	-16.42	-16.46	-16.75	-15.35	-15.17	-15.08	-16.33	-16.52	-16.71	-16.76	-16.83
Slibpeil				15.58	15.58	15.54	15.60	15.60			
Tussenafstand		1.28	5.63	1.70	0.66	0.57	0.97	0.87	1.87	1.10	0.66
Afstand tot as	9.26	7.98	2.36	0.66	0.00	-0.57	-1.54	-2.40	-4.27	-5.37	-6.03

Gemeente Scherpenheuvel-Zichem

B3006 **Grote Laak**

VHAG: 7646

Locatie atlaspunt (LB72): X-coördinaat: 190759,9216 Y-coördinaat: 189567,0919

DWARSPROFIELPLAN

Atlaspunt - 085
Datum opmeting: 6/02/2020
Schaal: 1/100

