



Legende

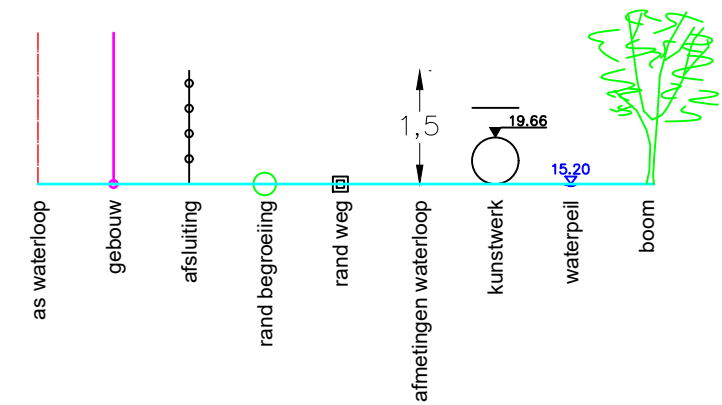

Dwarsprofiel 32
Vergelijkingsvlak 10.00 m T.A.W.
6+86.03

Peil vaste bodem	-16.42	-16.27	-16.12	-15.12	-15.07	-15.30	-16.26	-16.24	-16.50
Slibpeil				-15.61	-15.62	-15.48	-15.70	-15.69	
Tussenafstand		7.24	1.37	0.67	0.40	0.43	0.74	0.75	1.74
Afstand tot as	-9.67	-2.44	-1.07	-0.40	-0.00	-0.43	-1.17	-1.92	-3.66

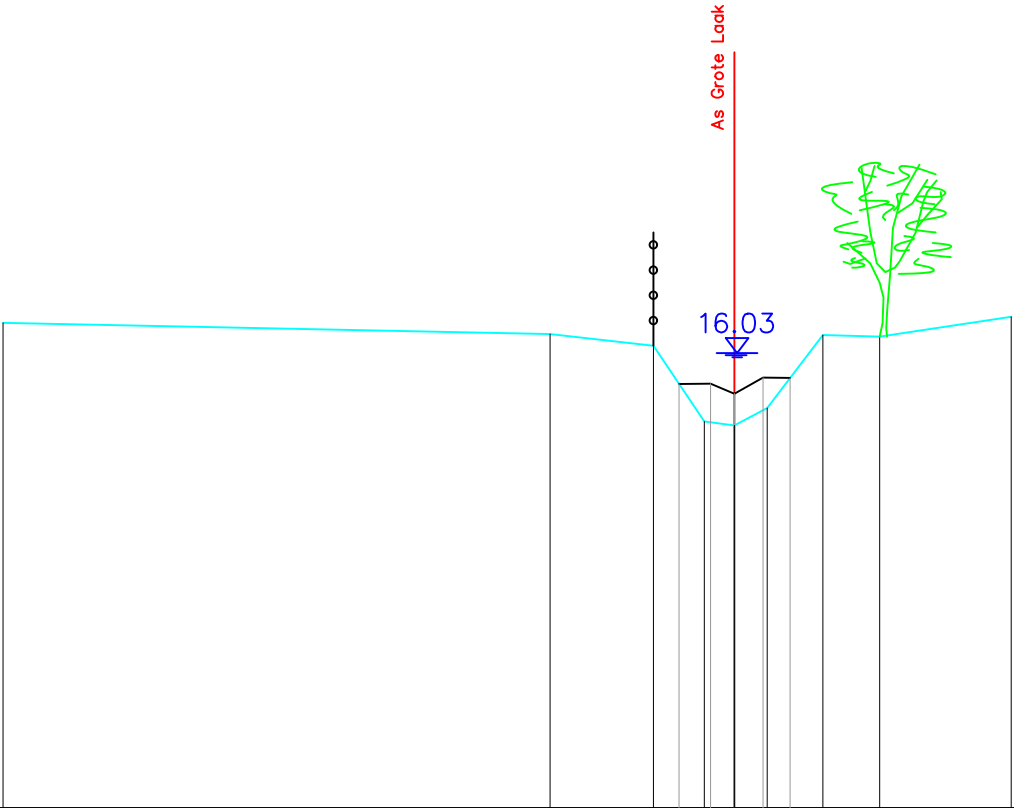

Gemeente Scherpenheuvel-Zichem

B3006 **Grote Laak**

VHAG: 7646

Locatie atlaspunt (LB72): X-coördinaat: 190764,6999 Y-coördinaat: 189583,0715

DWARSPROFIELPLAN

Atlaspunt - 086
Datum opmeting: 6/02/2020
Schaal: 1/100

