


Legende

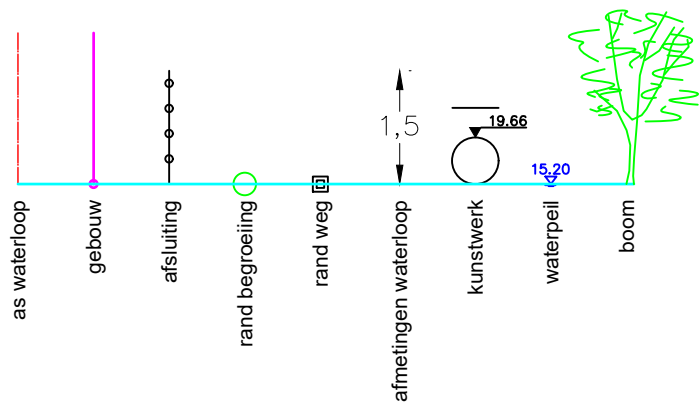

Dwarsprofiel 34
Vergelijkingsvlak 10.00 m T.A.W.
7+05.89

Peil vaste bodem	-16.68	-16.44	-16.33	-15.54	-15.21	-15.58	-16.32	-16.44
Slibpeil			15.58	15.58	15.58	15.58		
Tussenafstand		9.77	1.94	0.22	0.42	0.36	0.59	0.58
Afstand tot as	-12.18	-2.58	0.64	0.42	0.00	-0.36	-0.95	-1.52

Gemeente Scherpenheuvel-Zichem

B3006 Grote Laak

VHAG: 7646

Locatie atlaspunt (LB72): X-coördinaat: 190770,0495 Y-coördinaat: 189602,1161

DWARSPROFIELPLAN

Atlaspunt - 088
Datum opmeting: 6/02/2020
Schaal: 1/100

