



Legende

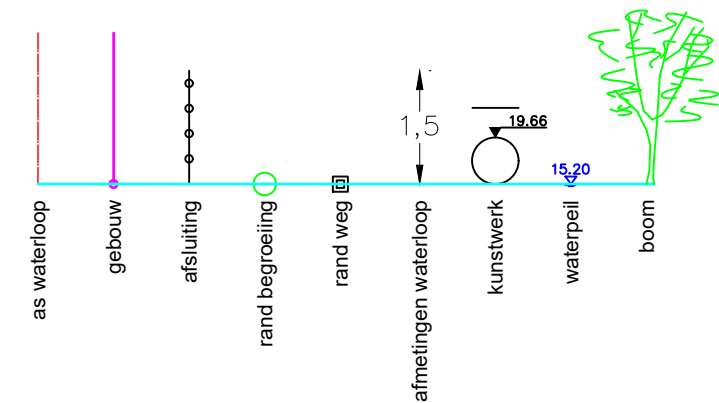

Dwarsprofiel 39
Vergelijkingsvlak 10.00 m T.A.W.
7+88.45

Peil vaste bodem	-16.81	-16.88	-16.90	-16.73	-15.34	-15.33	-15.35	-16.80	-16.84	-16.80	-16.78	-16.87
Slibpeil				15.39	15.39	15.40	15.56	15.56				
Tussenafstand		2.25	0.61	2.74	0.85	0.64	0.77	0.19	0.54	0.38	1.89	
Afstand tot as	-6.62	-4.54	-3.97	-1.44	-0.64	-0.00	-0.77	-0.96	-1.50	-2.08		-3.92

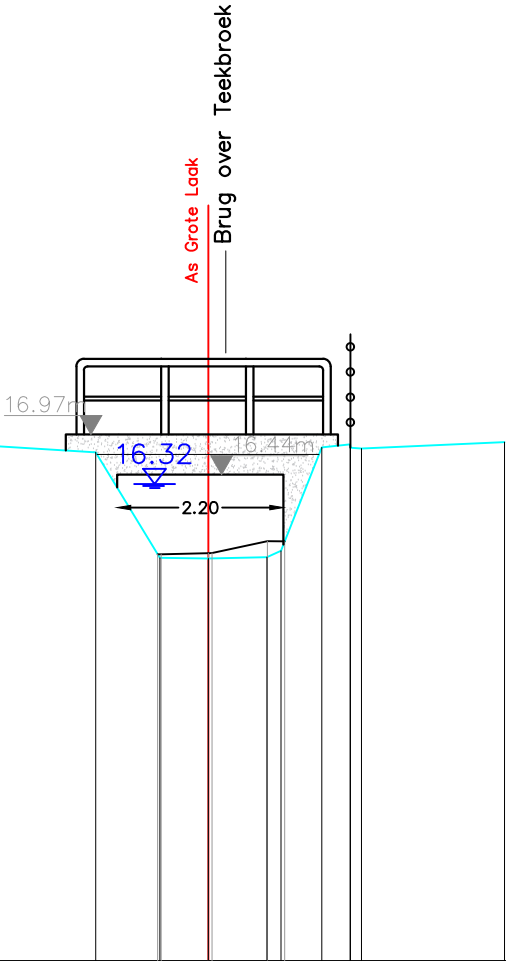

Gemeente Scherpenheuvel-Zichem

B3006 Grote Laak

VHAG: 7646

Locatie atlaspunt (LB72): X-coördinaat: 190831,6775 Y-coördinaat: 189648,8485

DWARSPROFIELPLAN

Atlaspunt - 093
Datum opmeting: 6/02/2020
Schaal: 1/100

