


Legende

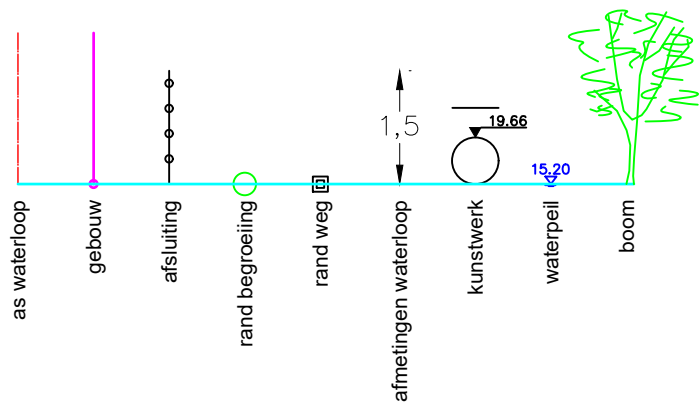

Dwarsprofiel 41
Vergelijkingsvlak 10.00 m T.A.W.
8+28.86

Peil vaste bodem	-16.74	-16.76	-15.45	-15.34	-15.21	-15.18	-15.51	-16.46	-16.50
Slibpeil			-15.58	-15.58	-15.55	-15.53	-15.53		
Tussenafstand		4.46	1.45	0.26	0.41	0.89	0.34	0.66	1.61
Afstand tot as	6.57	2.11	0.66	0.41	0.00	-0.89	-1.23	-1.89	-3.50

Gemeente Scherpenheuvel-Zichem

B3006 Grote Laak

VHAG: 7646

Locatie atlaspunt (LB72): X-coördinaat: 190867,1017 Y-coördinaat: 189665,7935

DWARSPROFIELPLAN

Atlaspunt - 095
Datum opmeting: 6/02/2020
Schaal: 1/100

