
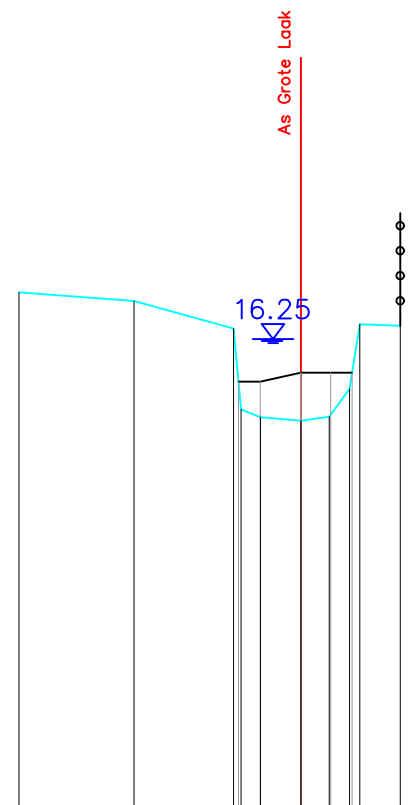


Legende

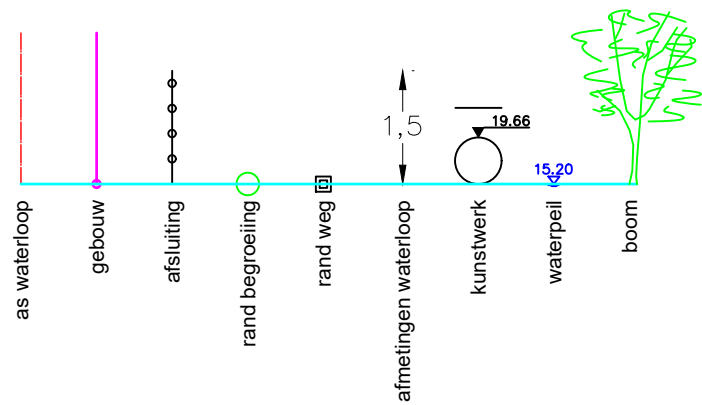

Dwarsprofiel 44
Vergelijkingsvlak 10.00 m T.A.W.
8+89.49

Peil vaste bodem		-16.88	-16.76	16.40	15.32	15.22	15.17	15.22	15.59	16.45	-16.43
Slibpeil				15.69	15.69	15.81	15.81	15.81	15.81		
Tussenafstand			1.53	1.33	0.10 0.26	0.54	0.38	0.27	0.14	0.54	
Afstand tot as		- 3.76	- 2.22		0.80 - 0.54	- 0.00	- 0.38	- 0.68	- 0.98	- 1.32	

Gemeente Scherpenheuvel-Zichem

B3006

VHAG:7646

Locatie atlaspunt (LB72):

Grote Laak

DWARSPROFIELPLAN

Atlaspunt - 098

Datum opmeting: 6/02/2020

Schaal: 1/100

