



Legende

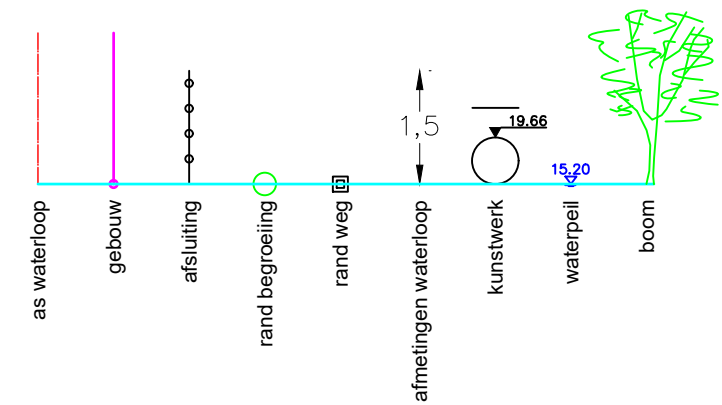

Dwarsprofiel 45
Vergelijkingsvlak 10.00 m T.A.W.
9+01.08

Peil vaste bodem		-16.86		-16.45	-15.71	-15.31	-15.45	-15.31	-16.45	-16.50
Slibpeil				15.80	15.80	15.80	15.87	15.80	15.80	
Tussenafstand			1.44	0.10	0.31	0.52	0.78	0.66	1.08	
Afstand tot as		-2.37		0.93	0.83	0.52	0.00	-0.68	-0.68	-1.91

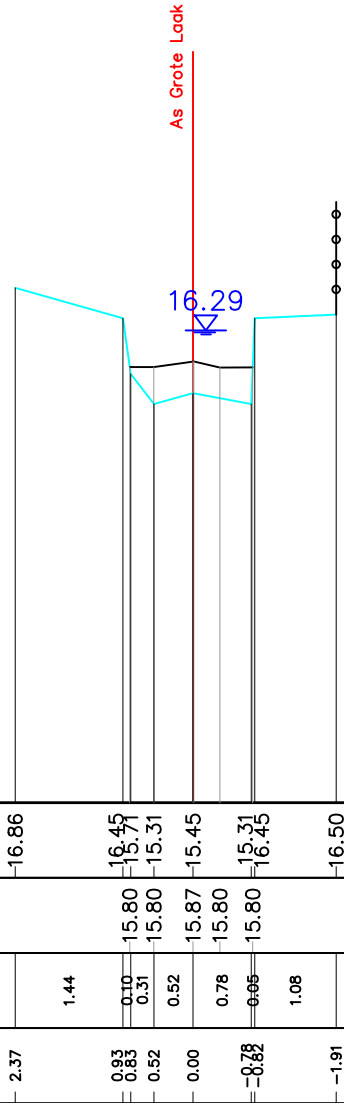

Gemeente Scherpenheuvel-Zichem

B3006 **Grote Laak**

VHAG: 7646

Locatie atlaspunt (LB72): X-coördinaat: 190925,7096 Y-coördinaat: 189706,8461

DWARSPROFIELPLAN

Atlaspunt - 099
Datum opmeting: 6/02/2020
Schaal: 1/100

