


Legende

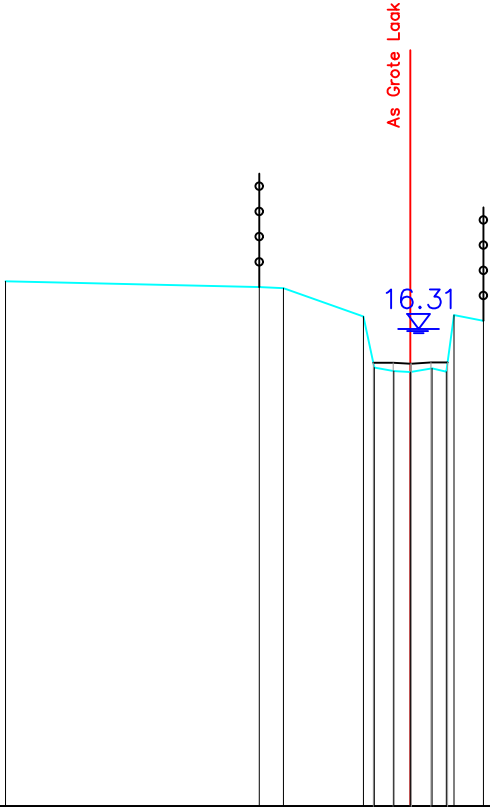

Dwarsprofiel 48
Vergelijkingsvlak 10.00 m T.A.W.
9+63.60

Peil vaste bodem	-16.94	-16.87	-16.85	-16.80	-15.87	-15.76	-15.74	-15.79	-16.50	-16.42
Slibpeil				15.87	15.87	15.85	15.87	15.87		
Tussenafstand		3.36	0.32	1.06	0.15	0.26	0.22	0.29	0.18	0.39
Afstand tot as	- 5.35		- 2.00	- 1.68	- 0.38	- 0.22	- 0.00	- 0.29	- 0.38	- 0.97



Gemeente Scherpenheuvel-Zichem

B3006 **Grote Laak**

VHAG: 7646

Locatie atlaspunt (LB72): X-coördinaat: 190967,2935 Y-coördinaat: 189752,5973

DWARSPROFIELPLAN

Atlaspunt - 102
Datum opmeting: 6/02/2020
Schaal: 1/100

