


Legende

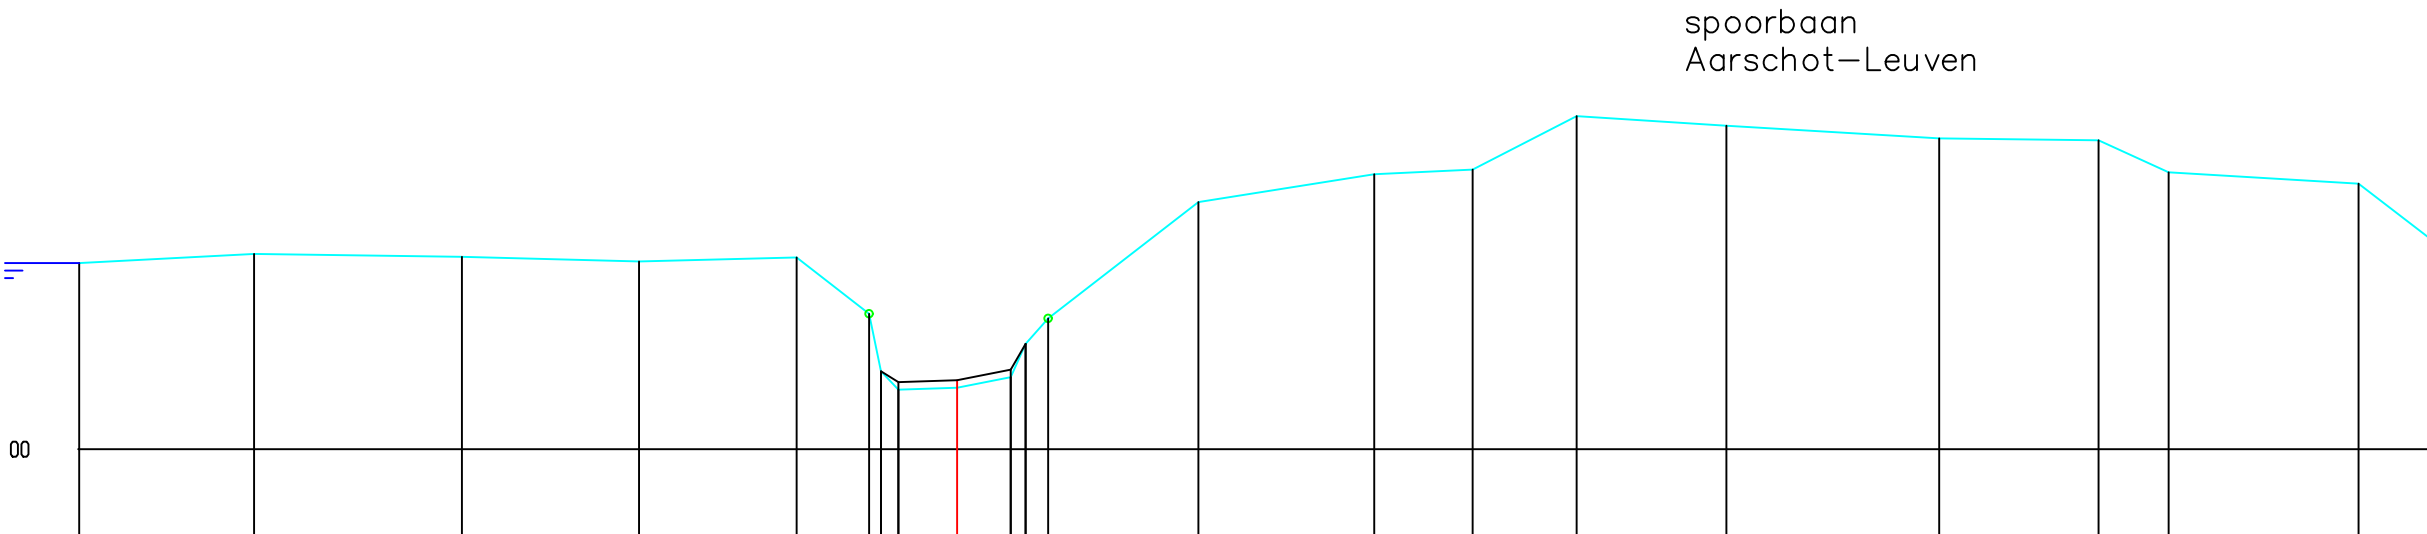

MATEN TERREIN	- 12.46	- 12.58	- 12.54	- 12.48	- 12.54	11.79	11.03	10.79	10.81	10.95	11.39	11.73	- 13.27	- 13.64	- 13.70	- 14.40	- 14.28	- 14.11	- 14.09	- 13.66	- 13.51
MATEN SLIBLIJN						11.03	10.89	10.91	11.05	11.39	11.73										
TUSSENAFST. TERREIN		2.31	2.75	2.34	2.09	0.96	0.16	0.78	0.71	0.30	1.99	2.33	1.30	1.38	1.98	2.82	2.11	0.93	2.51	1.6	
GECUM. AFST. TERREIN	- -11.61	- -9.30	- -6.55	- -4.21	- -2.12	- -1.17	- -1.01	0.00	0.71	0.91	1.21	3.19	5.52	6.82	8.20	10.18	12.99	15.10	16.03	18.54	

Gemeente Rotselaar

B3021 **Grote Losting**

VHAG: 7888

Locatie atlaspunt (LB72): X-coördinaat: 175751,0804 Y-coördinaat: 182015,2152

DWARSPROFIELPLAN

Atlaspunt - 001
Datum opmeting: 2/04/2002
Schaal: 1/100

